


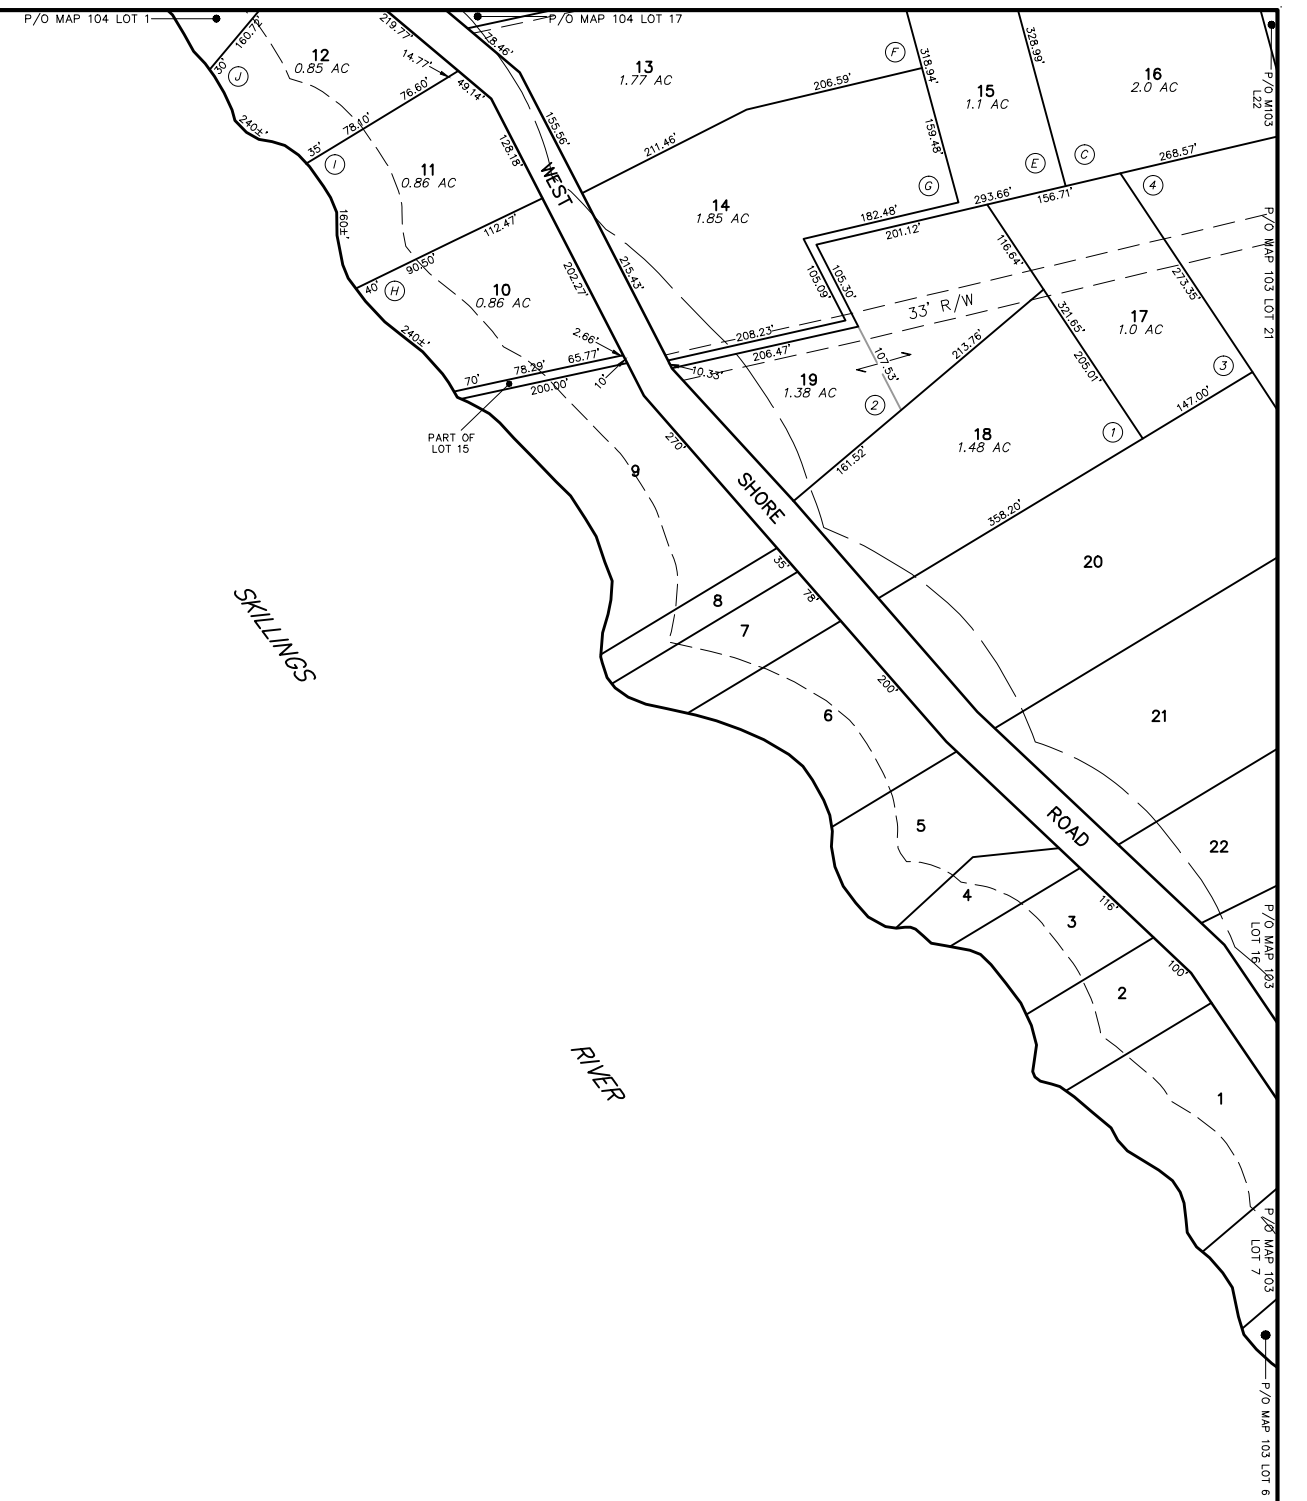


PREPARED BY:  
**AERIAL SURVEY AND PHOTO, INC.**  
 546 AIRPORT ROAD PO BOX 659  
 NORRIDGEWOCK, MAINE 04957  
 TEL: 207 634-2006 FAX 207 634-2008



**NOTES:**

- 1) THIS MAP IS FOR ASSESSMENT PURPOSES ONLY AND IS NOT INTENDED FOR PROPERTY CONVEYANCE OR LEGAL DESCRIPTION.
- 2) REC = PARCEL ACREAGE FROM RECORDED PLAN OR DEED  
 DIG = PARCEL ACREAGE CALCULATED DIGITALLY

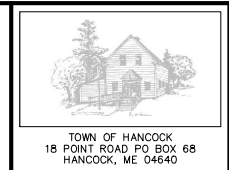

|                                  |                   |
|----------------------------------|-------------------|
| PARCEL NUMBER .....              | <b>74</b>         |
| PARCEL DIMENSION .....           | 161.21'           |
| PARCEL AREA .....                | 2.456 AC          |
| MATCH LABEL .....                | PO MAP 207 LOT 42 |
| SUBDIVISION LOT NUMBER .....     | (14)              |
| OLD MAP-LOT .....                | 22-13A            |
| WATER LINE .....                 | ---               |
| MAINE COAST HERITAGE TRUST ..... |                   |

**MAP LEGEND**

|                            |           |
|----------------------------|-----------|
| PARCEL BOUNDARY.....       | —————     |
| ROAD RIGHT OF WAY.....     | —————     |
| INTERNAL LOT LINE.....     | —————     |
| CONSERVATION EASEMENT      |           |
| EASEMENT LINE.....         | —————     |
| PRIVATE RIGHT OF WAY       | —————     |
| WETLAND EDGE .....         | * * * * * |
| SHORELAND ZONE/75' SETBACK | —————     |
| CONSERVATION EASEMENT      |           |

**APRIL 1, 2018**

**SCALE 1 INCH = 100 FEET**

MAINE STATE PLANE COORDINATE GRID; EAST ZONE; NAD 1983; US FEET  
 PARCEL MAP COMPILATION BY AERIAL SURVEY AND PHOTO, INC.

**INDEX DIAGRAM**

|         |     |     |
|---------|-----|-----|
| LAMOINE | 104 | 105 |
|         | 102 | 103 |
|         |     | 101 |

PROPERTY MAP  
**TOWN OF HANCOCK**  
 HANCOCK COUNTY, MAINE

102