


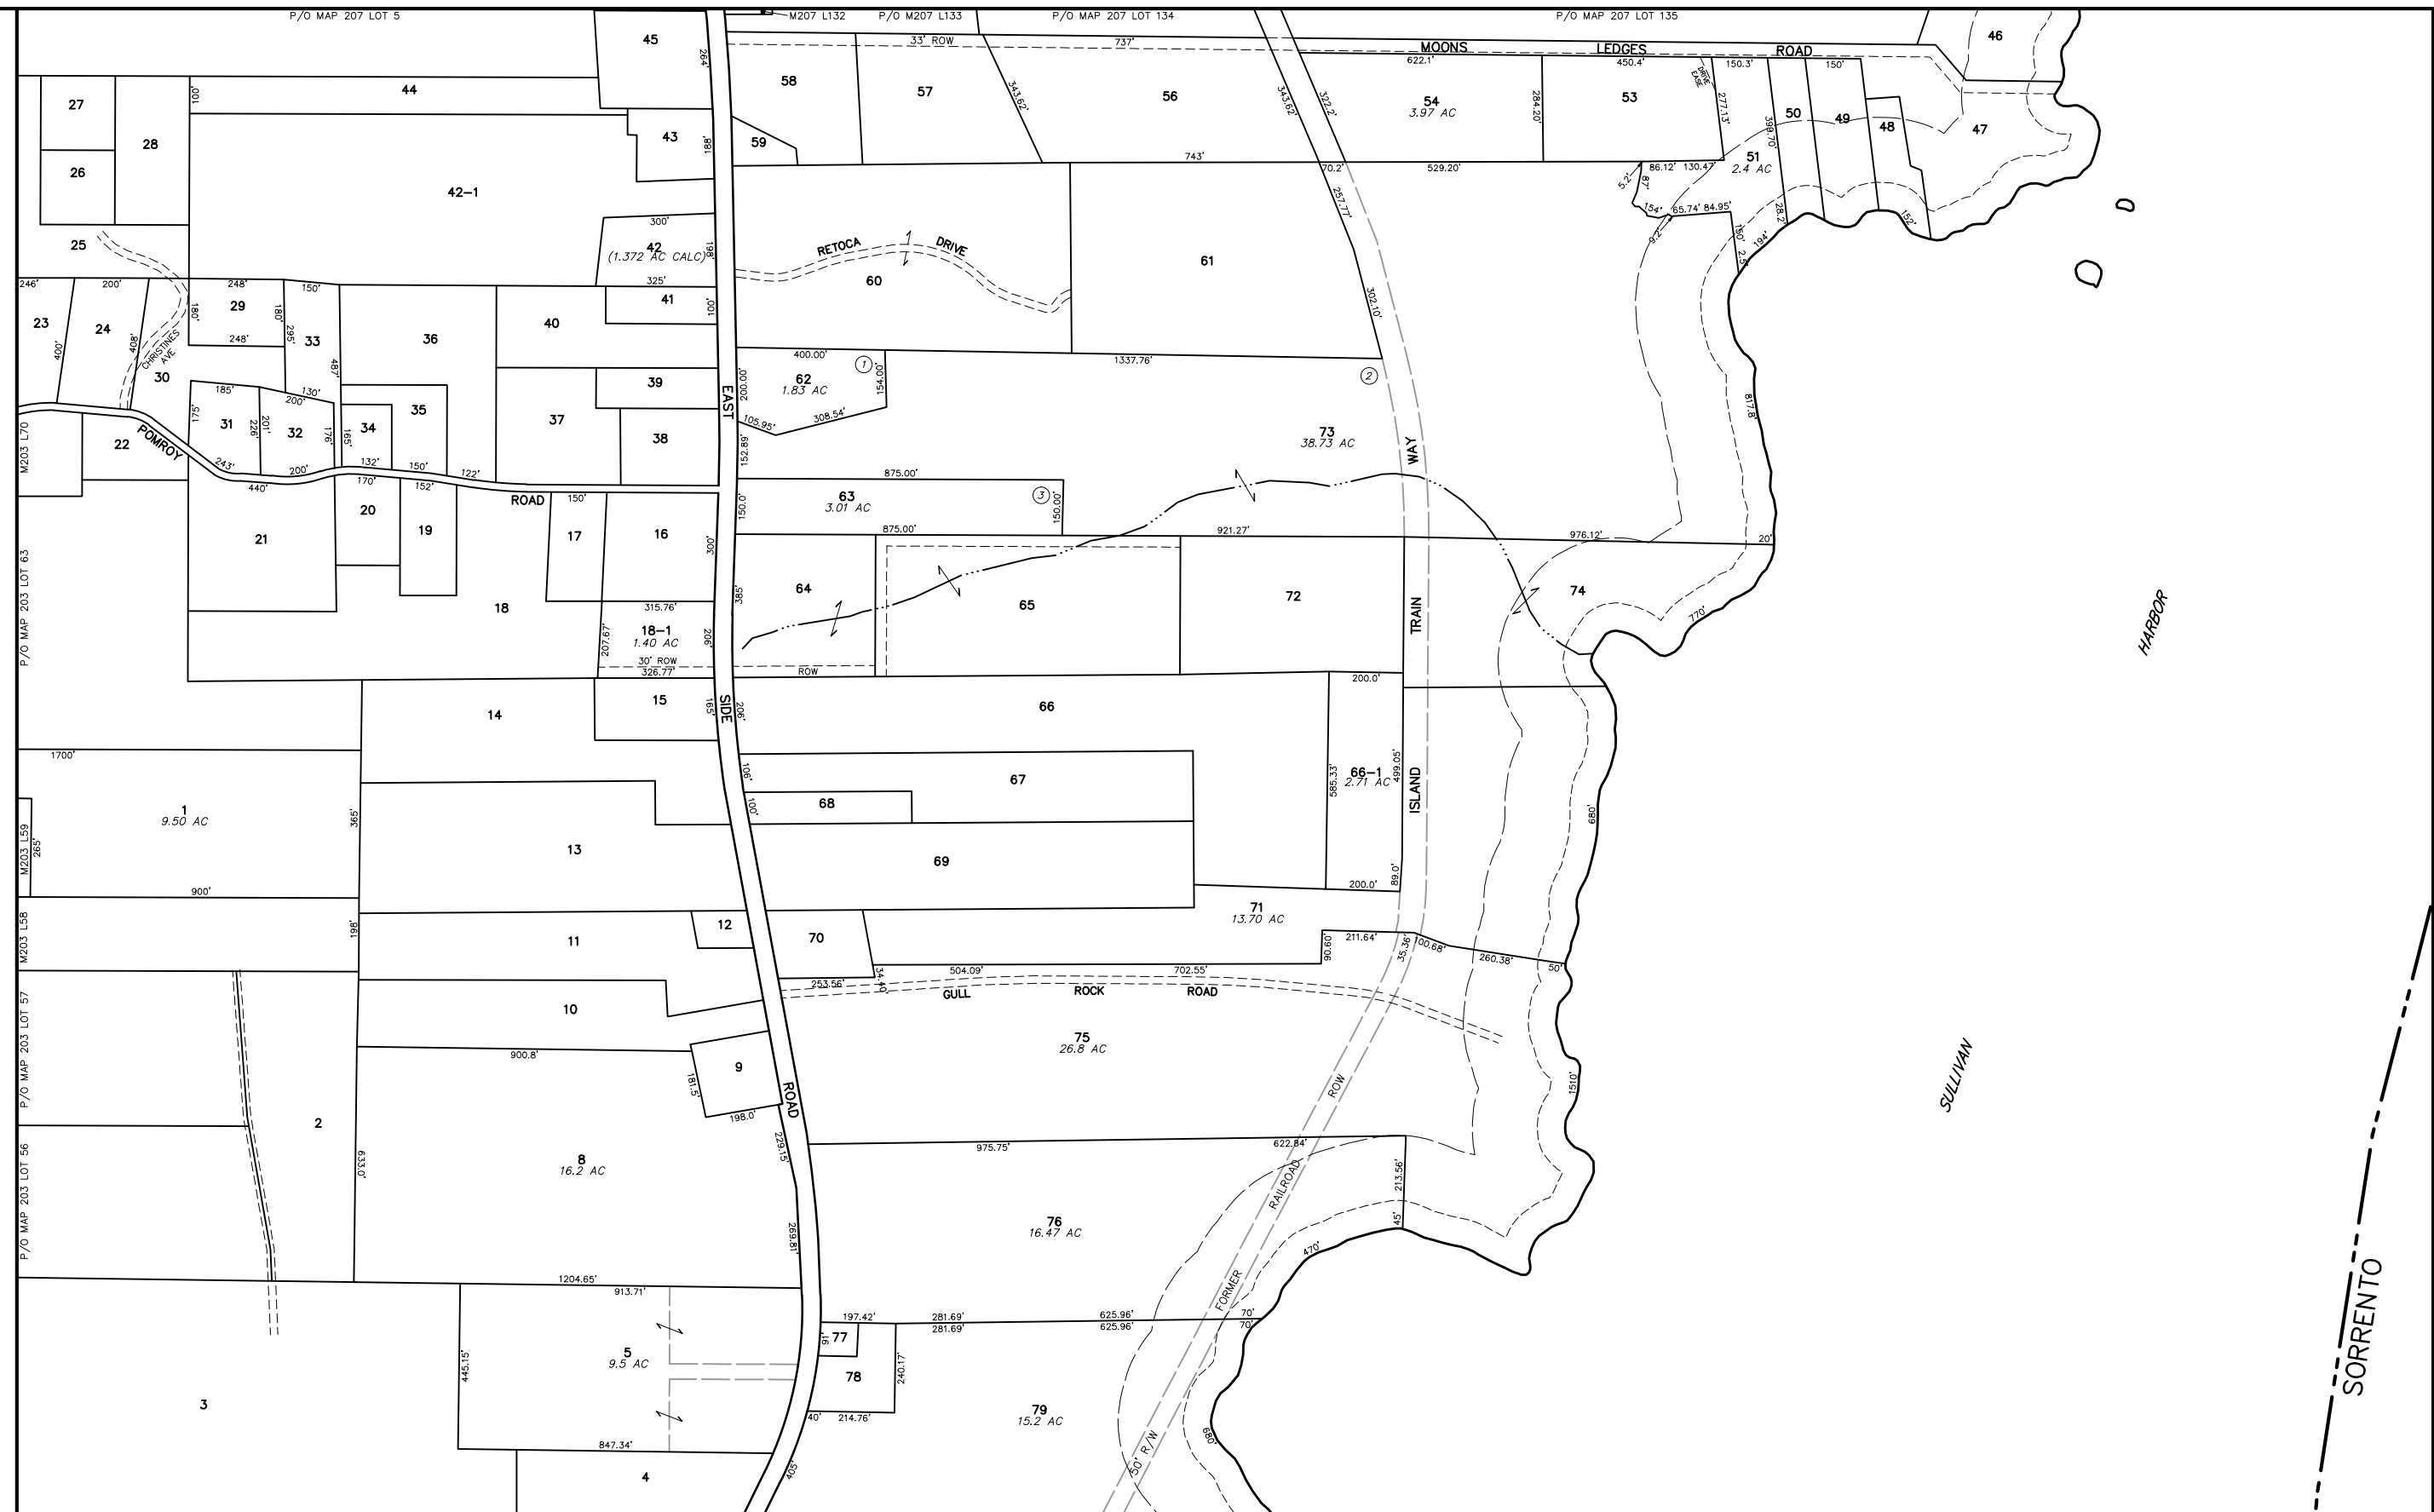

PREPARED BY:  
 AERIAL SURVEY AND PHOTO, INC.  
 546 AIRPORT ROAD PO BOX 659  
 NORRIDGEWICK, MAINE 04957  
 TEL: 207 634-2006 FAX 207 634-2008



**NOTES:**

- THIS MAP IS FOR ASSESSMENT PURPOSES ONLY AND IS NOT INTENDED FOR PROPERTY CONVEYANCE OR LEGAL DESCRIPTION.
- REC = PARCEL ACREAGE FROM RECORDED PLAN OR DEED  
 DIG = PARCEL ACREAGE CALCULATED DIGITALLY



MAP LEGEND	
PARCEL NUMBER .....	74
PARCEL DIMENSION .....	161.21'
PARCEL AREA .....	2.456 AC
MATCH LABEL .....	PO MAP 207 LOT 42
SUBDIVISION LOT NUMBER .....	(4)
OLD MAP-LOT .....	22-13A
WATER LINE .....	
MAINE COAST HERITAGE TRUST .....	
PARCEL BOUNDARY .....	—————
ROAD RIGHT OF WAY .....	—————
INTERNAL LOT LINE .....	—————
CONSERVATION EASEMENT	
EASEMENT LINE .....	—————
PRIVATE RIGHT OF WAY	—————
WETLAND EDGE .....	—————
SHORELAND ZONE/75' SETBACK	—————
CONSERVATION EASEMENT	

APRIL 1, 2018

SCALE 1 INCH = 200 FEET

MAINE STATE PLANE COORDINATE GRID; EAST ZONE; NAD 1983; US FEET  
 PARCEL MAP COMPILED BY AERIAL SURVEY AND PHOTO, INC.

207	208	SORRENTO
203	204	
201	113 114 111 112	

PROPERTY MAP  
**TOWN OF HANCOCK**  
 HANCOCK COUNTY, MAINE

**204**