


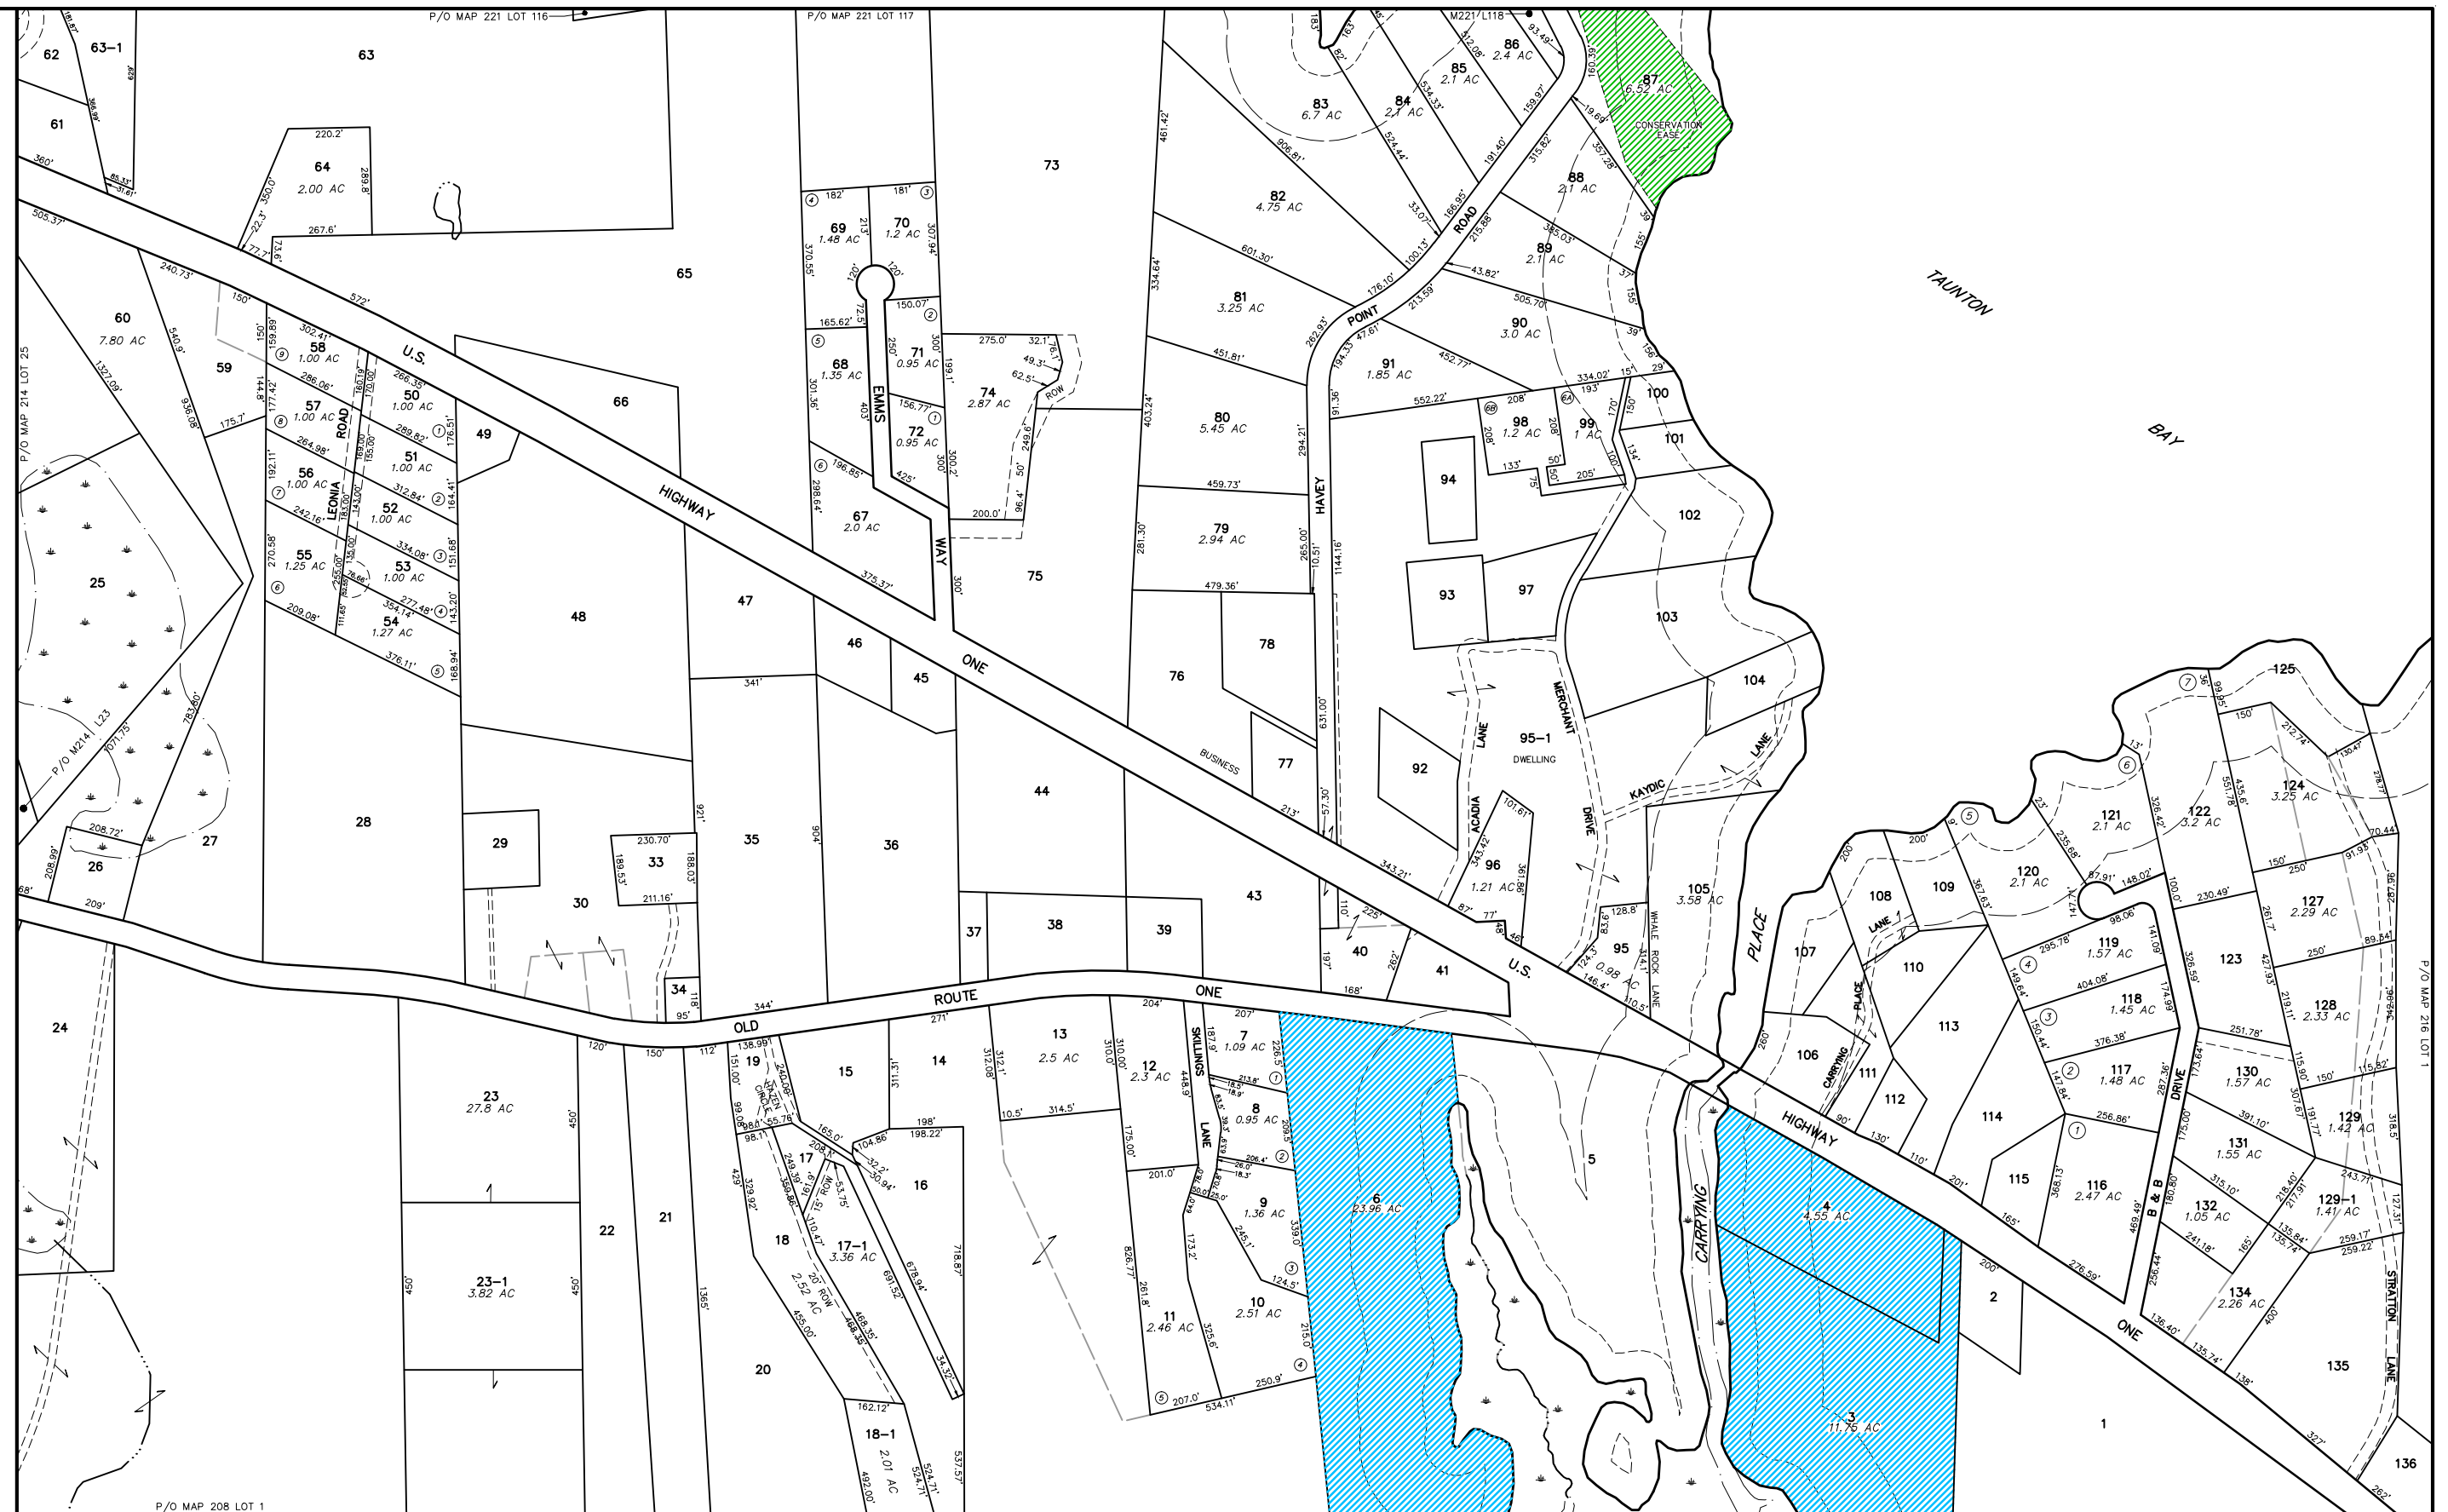


PREPARED BY:
 AERIAL SURVEY AND PHOTO, INC.
 546 AIRPORT ROAD PO BOX 659
 NORRIDGEWOCK, MAINE 04957
 TEL: 207 634-2006 FAX 207 634-2008



NOTES:

- THIS MAP IS FOR ASSESSMENT PURPOSES ONLY AND IS NOT INTENDED FOR PROPERTY CONVEYANCE OR LEGAL DESCRIPTION.
- REC = PARCEL ACREAGE FROM RECORDED PLAN OR DEED
 DIG = PARCEL ACREAGE CALCULATED DIGITALLY

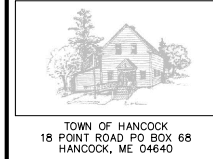

PARCEL NUMBER	74
PARCEL DIMENSION	161.21'
PARCEL AREA	2.456 AC
MATCH LABEL	PO MAP 207 LOT 42
SUBDIVISION LOT NUMBER	74
OLD MAP-LOT	22-13A
WATER LINE	
MAINE COAST HERITAGE TRUST	

PARCEL BOUNDARY	—
ROAD RIGHT OF WAY	—
INTERNAL LOT LINE	—
CONSERVATION EASEMENT	
EASEMENT LINE	—
PRIVATE RIGHT OF WAY	—
WETLAND EDGE	—
SHORELAND ZONE/75' SETBACK	—
CONSERVATION EASEMENT	

APRIL 1, 2018

SCALE 1 INCH = 200 FEET

MAINE STATE PLANE COORDINATE GRID; EAST ZONE; NAD 1983; US FEET
 PARCEL MAP COMPILATION BY AERIAL SURVEY AND PHOTO, INC.

220	221	FRANKLIN
214	215	216
208	209	210

PROPERTY MAP
TOWN OF HANCOCK
 HANCOCK COUNTY, MAINE

215