


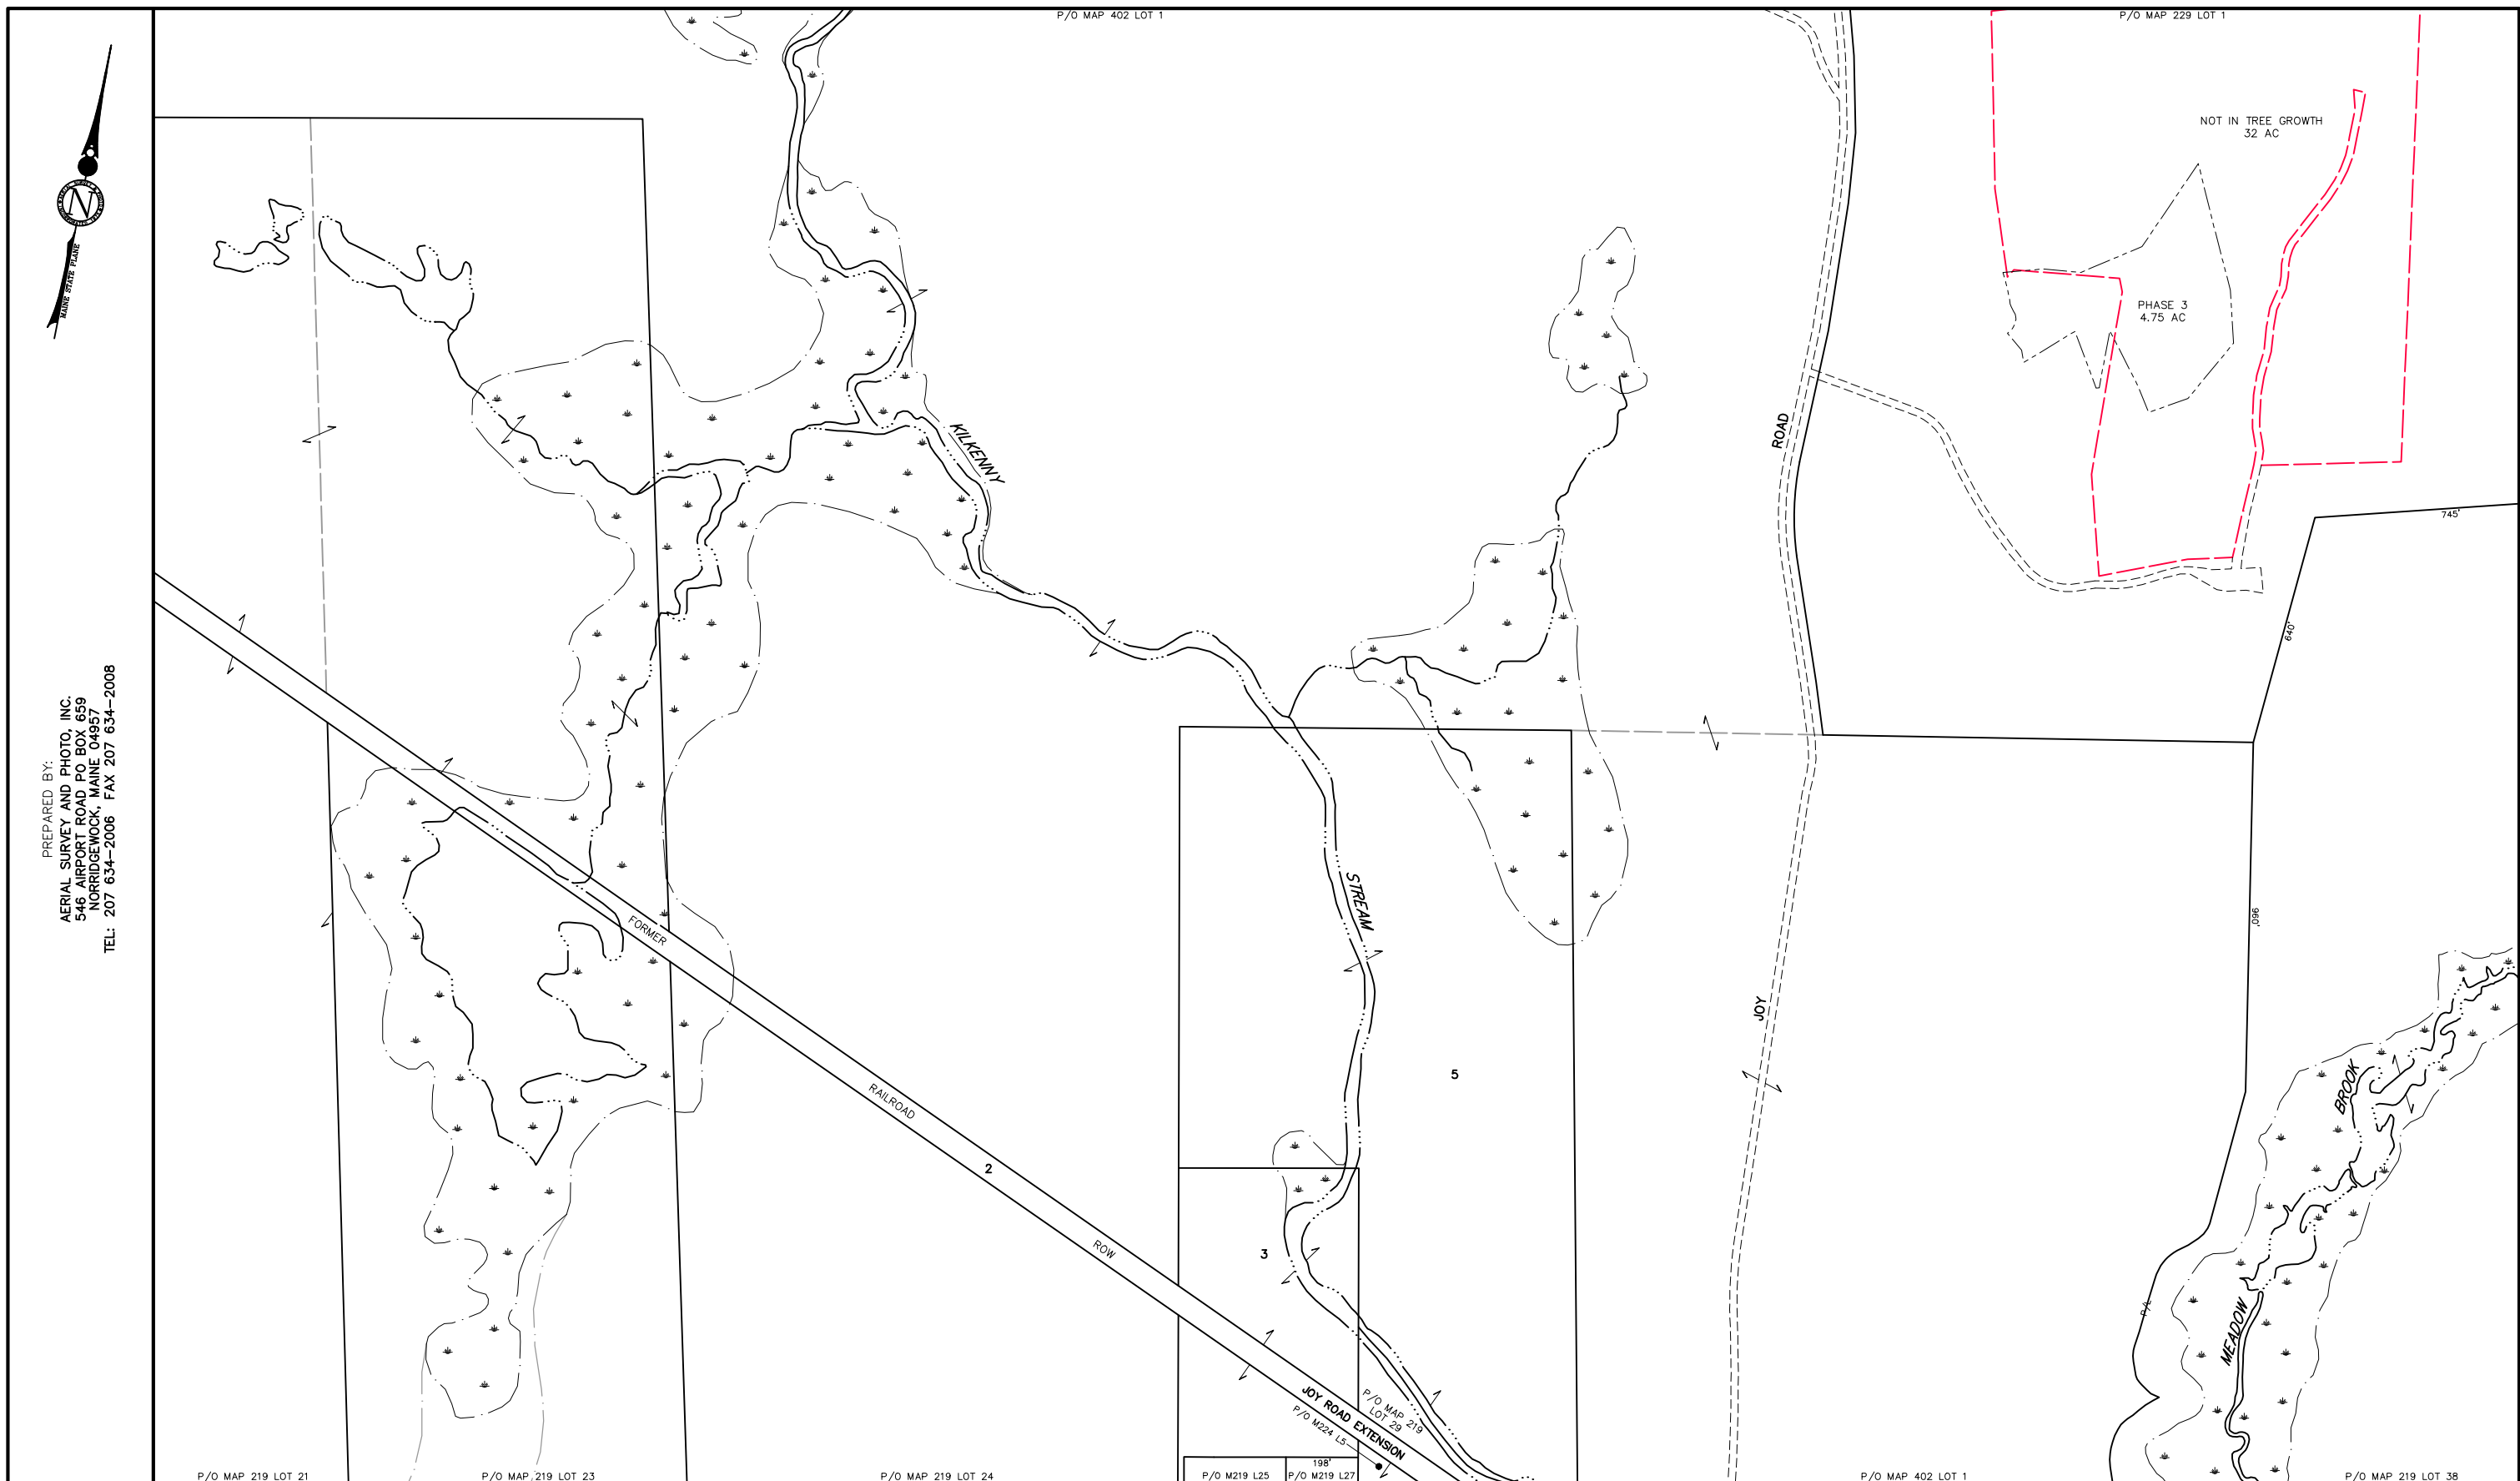


PREPARED BY:
 AERIAL SURVEY AND PHOTO, INC.
 546 AIRPORT ROAD PO BOX 659
 NORRIDGEWICK, MAINE 04957
 TEL: 207 634-2006 FAX 207 634-2008



P/O MAP 219 LOT 21 P/O MAP 219 LOT 23 P/O MAP 219 LOT 24 P/O M219 L25 P/O M219 L27 P/O MAP 219 LOT 29 P/O M224 L5 P/O MAP 402 LOT 1 P/O MAP 219 LOT 38

NOTES:

- 1) THIS MAP IS FOR ASSESSMENT PURPOSES ONLY AND IS NOT INTENDED FOR PROPERTY CONVEYANCE OR LEGAL DESCRIPTION.
- 2) REC = PARCEL ACREAGE FROM RECORDED PLAN OR DEED
 DIG = PARCEL ACREAGE CALCULATED DIGITALLY

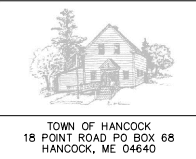

PARCEL NUMBER **74**
 PARCEL DIMENSION 161.21'
 PARCEL AREA 2.456 AC
 MATCH LABEL PO MAP 207 LOT 42
 SUBDIVISION LOT NUMBER ⑦
 OLD MAP-LOT 22-13A

MAP LEGEND

- PARCEL BOUNDARY.....
- ROAD RIGHT OF WAY.....
- INTERNAL LOT LINE.....
- CONSERVATION EASEMENT.....
- EASEMENT LINE.....
- PRIVATE RIGHT OF WAY.....
- WETLAND EDGE.....
- WATER LINE.....
- MAINE COAST HERITAGE TRUST.....
- SHORELAND ZONE/75' SETBACK.....
- CONSERVATION EASEMENT.....

APRIL 1, 2018
 SCALE 1 INCH = 200 FEET
 MAINE STATE PLANE COORDINATE GRID; EAST ZONE; NAD 1983; US FEET
 PARCEL MAP COMPILATION BY AERIAL SURVEY AND PHOTO, INC.

228	229	230
223	224	225
218	219	220

PROPERTY MAP
TOWN OF HANCOCK
 HANCOCK COUNTY, MAINE

224