


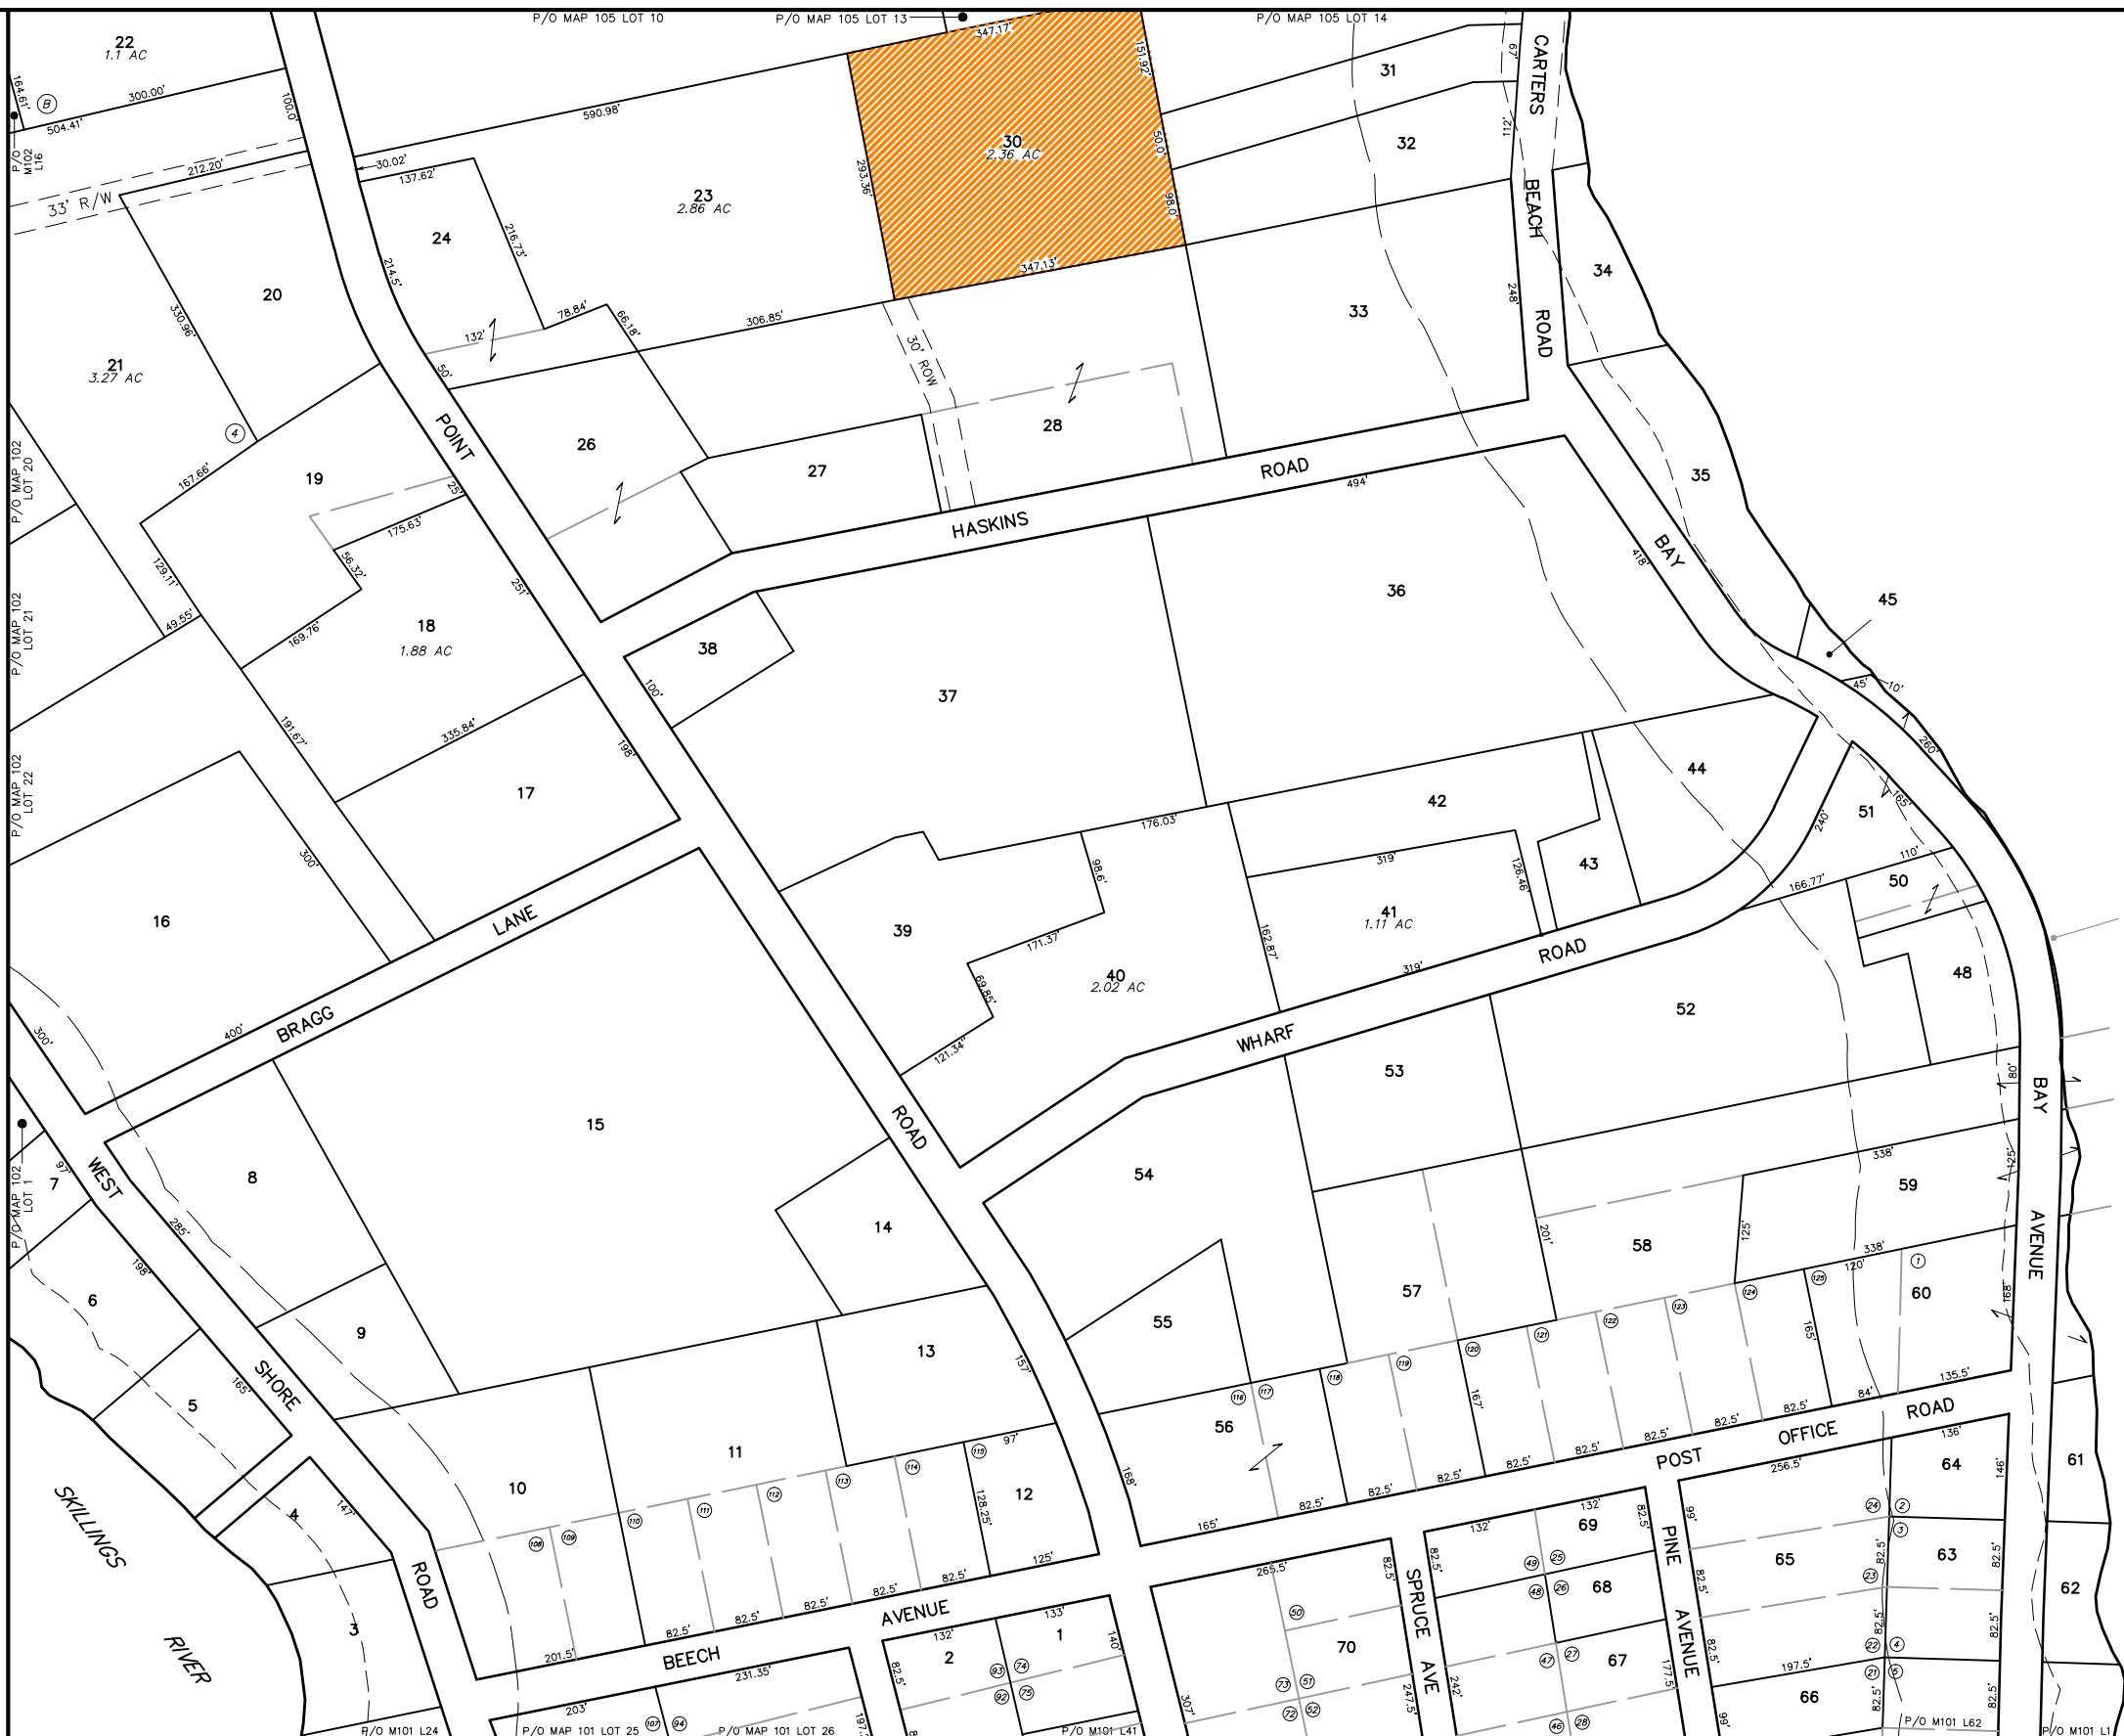

PREPARED BY:
 AERIAL SURVEY AND PHOTO, INC.
 546 AIRPORT ROAD PO BOX 659
 NORRIDGEWOCK, MAINE 04957
 TEL: 207 634-2006 FAX 207 634-2008



NOTES:

- THIS MAP IS FOR ASSESSMENT PURPOSES ONLY AND IS NOT INTENDED FOR PROPERTY CONVEYANCE OR LEGAL DESCRIPTION.
- REC = PARCEL ACREAGE FROM RECORDED PLAN OR DEED
 DIG = PARCEL ACREAGE CALCULATED DIGITALLY




TOWN OF HANCOCK
 18 POINT ROAD PO BOX 68
 HANCOCK, ME 04640

PARCEL NUMBER	74
PARCEL DIMENSION	161.21'
PARCEL AREA	2.456 AC
MATCH LABEL	PO MAP 207 LOT 42
SUBDIVISION LOT NUMBER	14
OLD MAP-LOT	22-13A
WATER LINE	
MAINE COAST HERITAGE TRUST	

MAP LEGEND

- PARCEL BOUNDARY.....
- ROAD RIGHT OF WAY.....
- INTERNAL LOT LINE.....
- CONSERVATION EASEMENT.....
- EASEMENT LINE.....
- PRIVATE RIGHT OF WAY.....
- WETLAND EDGE.....
- WATER LINE.....
- MAINE COAST HERITAGE TRUST.....
- SHORELAND ZONE/75' SETBACK.....
- CONSERVATION EASEMENT.....

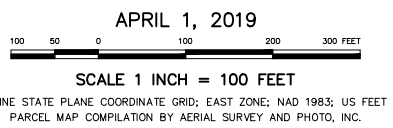

INDEX DIAGRAM

104	105	SORRENTO
102	103	
	101	

PROPERTY MAP
TOWN OF HANCOCK
 HANCOCK COUNTY, MAINE

103