


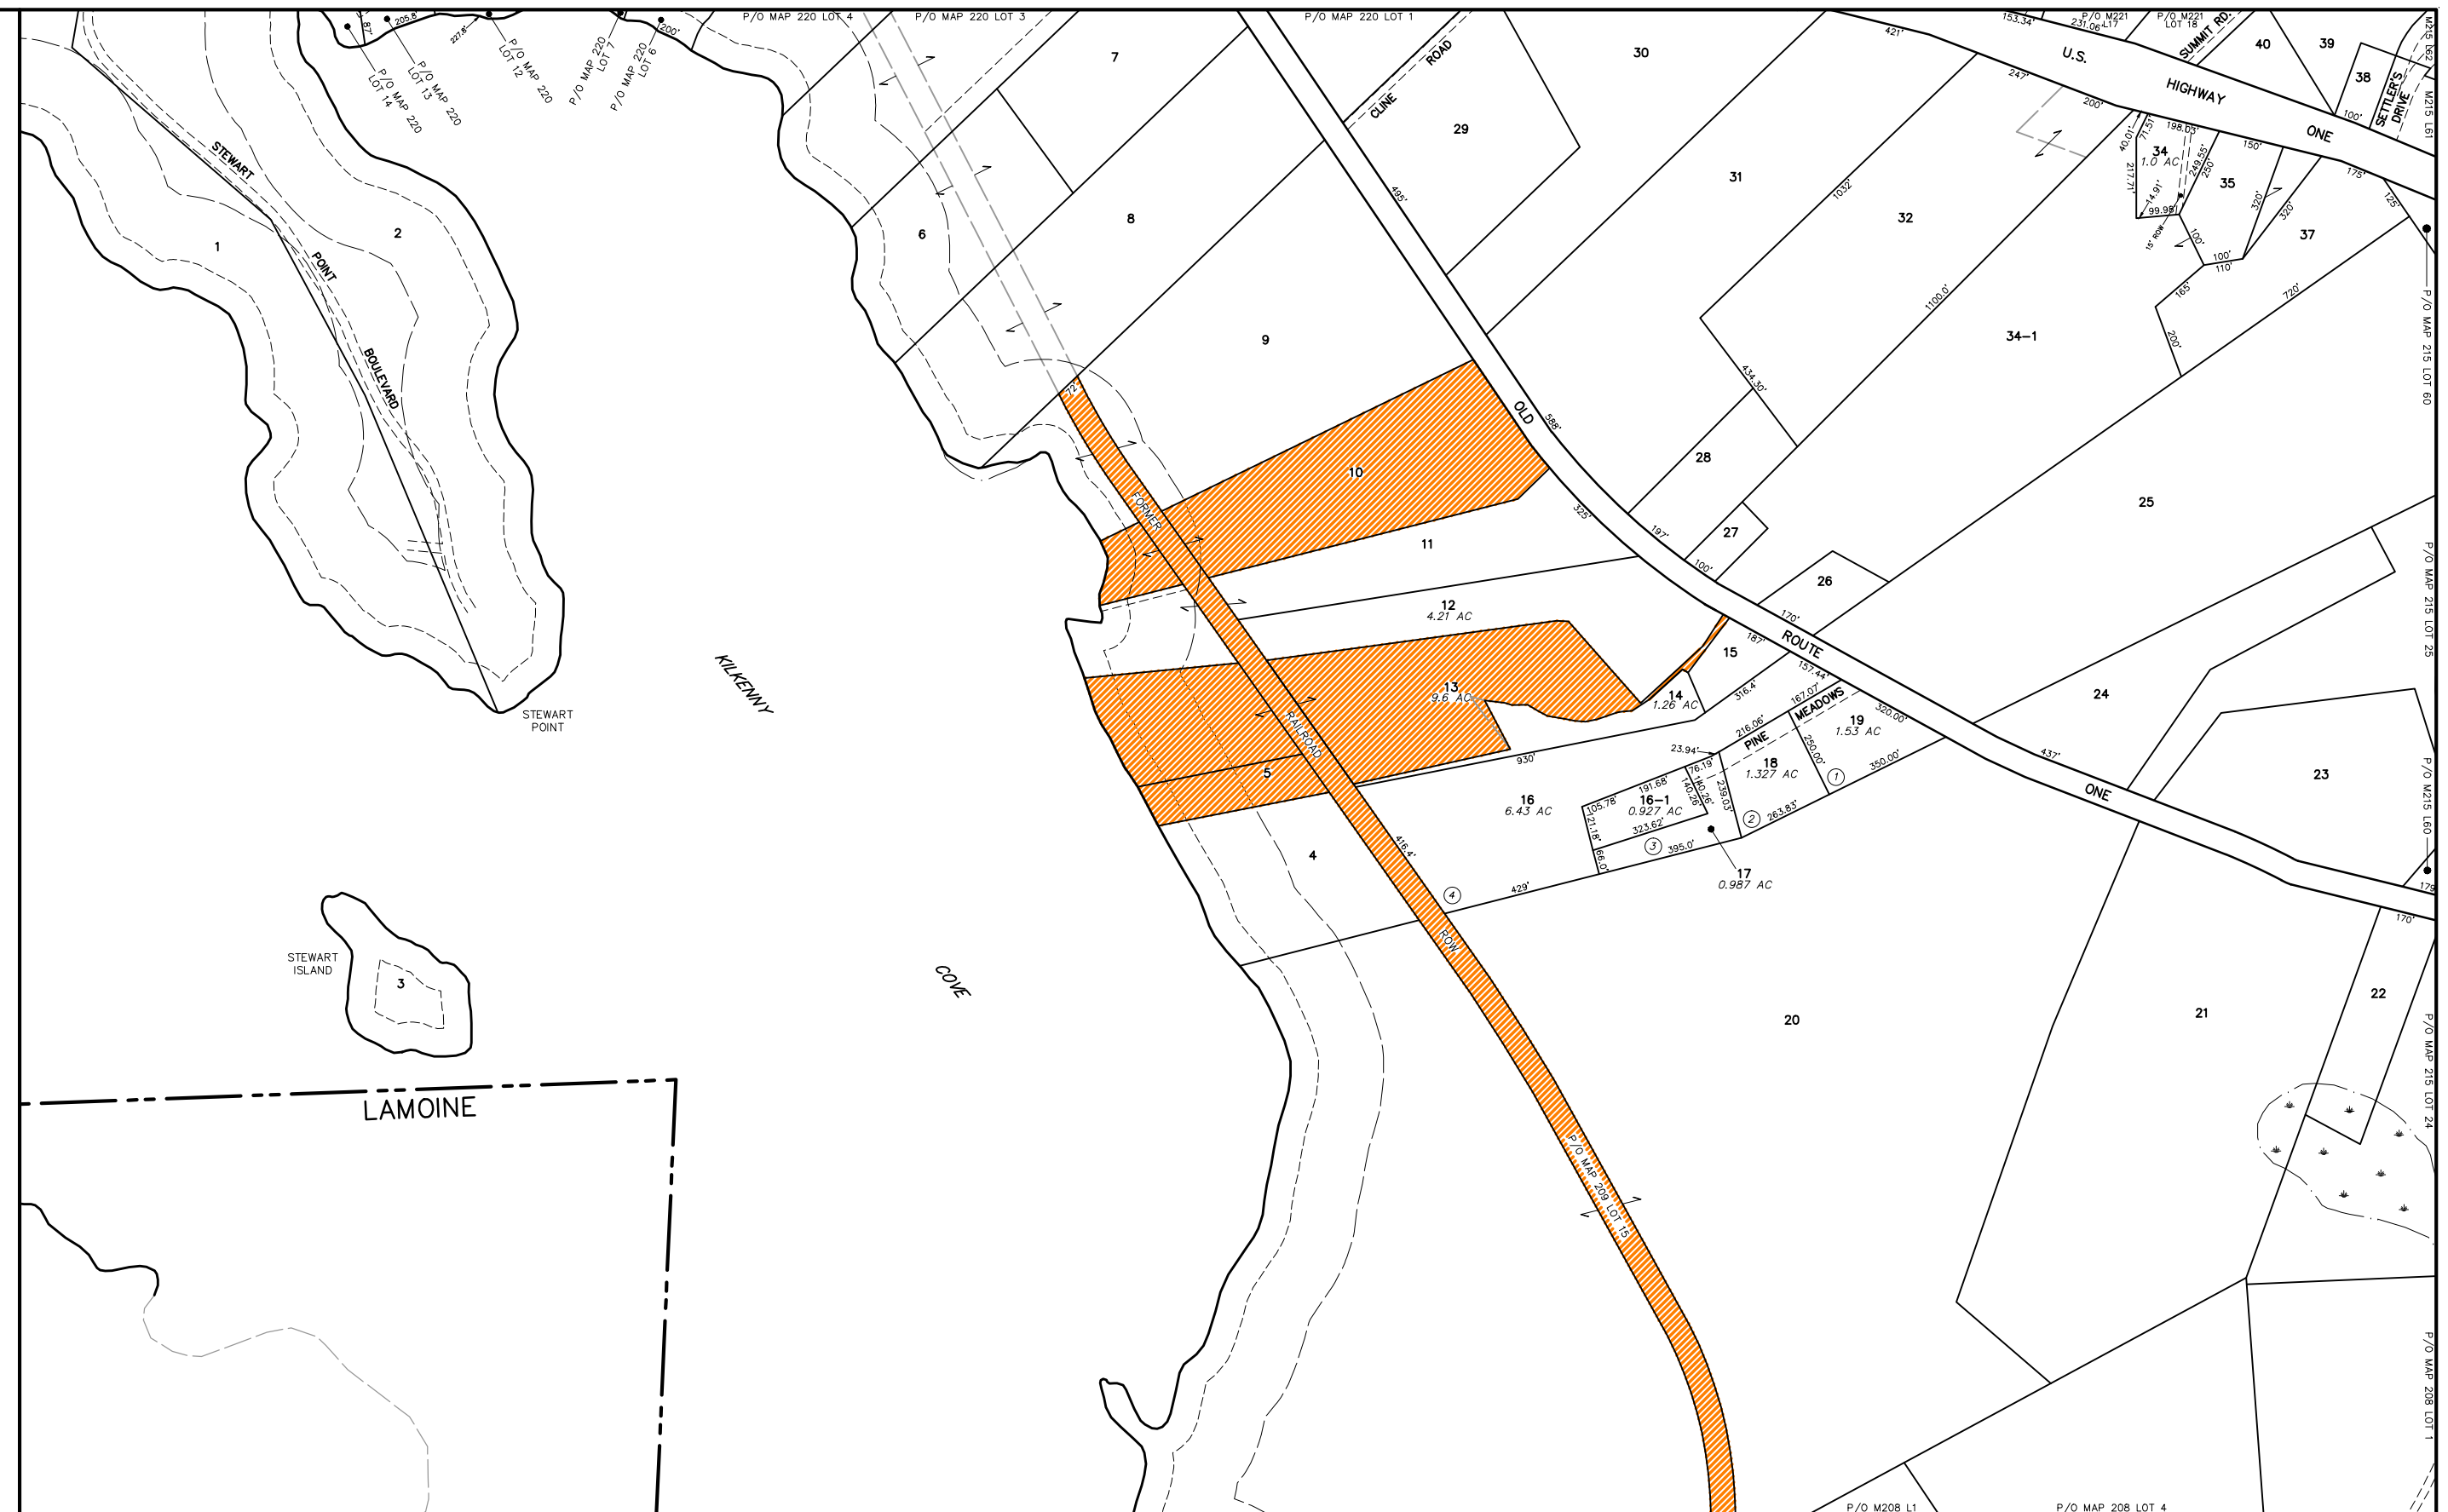


PREPARED BY:
 AERIAL SURVEY AND PHOTO, INC.
 546 AIRPORT ROAD, PO BOX 659
 NORRIDGEWOCK, MAINE 04957
 TEL: 207 634-2006 FAX 207 634-2008



NOTES:

- 1) THIS MAP IS FOR ASSESSMENT PURPOSES ONLY AND IS NOT INTENDED FOR PROPERTY CONVEYANCE OR LEGAL DESCRIPTION.
- 2) REC = PARCEL ACREAGE FROM RECORDED PLAN OR DEED
 DIG = PARCEL ACREAGE CALCULATED DIGITALLY

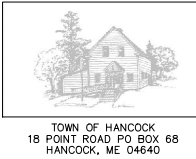

PARCEL NUMBER	74	MAP LEGEND	PARCEL BOUNDARY	—————
PARCEL DIMENSION	161.21'		ROAD RIGHT OF WAY	—————
PARCEL AREA	2.456 AC		INTERNAL LOT LINE	—————
MATCH LABEL	PO MAP 207 LOT 42		CONSERVATION EASEMENT	
SUBDIVISION LOT NUMBER	14		EASEMENT LINE	—————
OLD MAP-LOT	22-13A		PRIVATE RIGHT OF WAY	—————
WATER LINE	—————		WETLAND EDGE	*****
MAINE COAST HERITAGE TRUST			SHORELAND	—————
			ZONE/75' SETBACK	—————
			CONSERVATION EASEMENT	

APRIL 1, 2019

SCALE 1 INCH = 200 FEET

MAINE STATE PLANE COORDINATE GRID; EAST ZONE; NAD 1983; US FEET
 PARCEL MAP COMPILATION BY AERIAL SURVEY AND PHOTO, INC.

219	220	221
213	214	215
LAMOINE	208	209

PROPERTY MAP
TOWN OF HANCOCK
 HANCOCK COUNTY, MAINE

214