


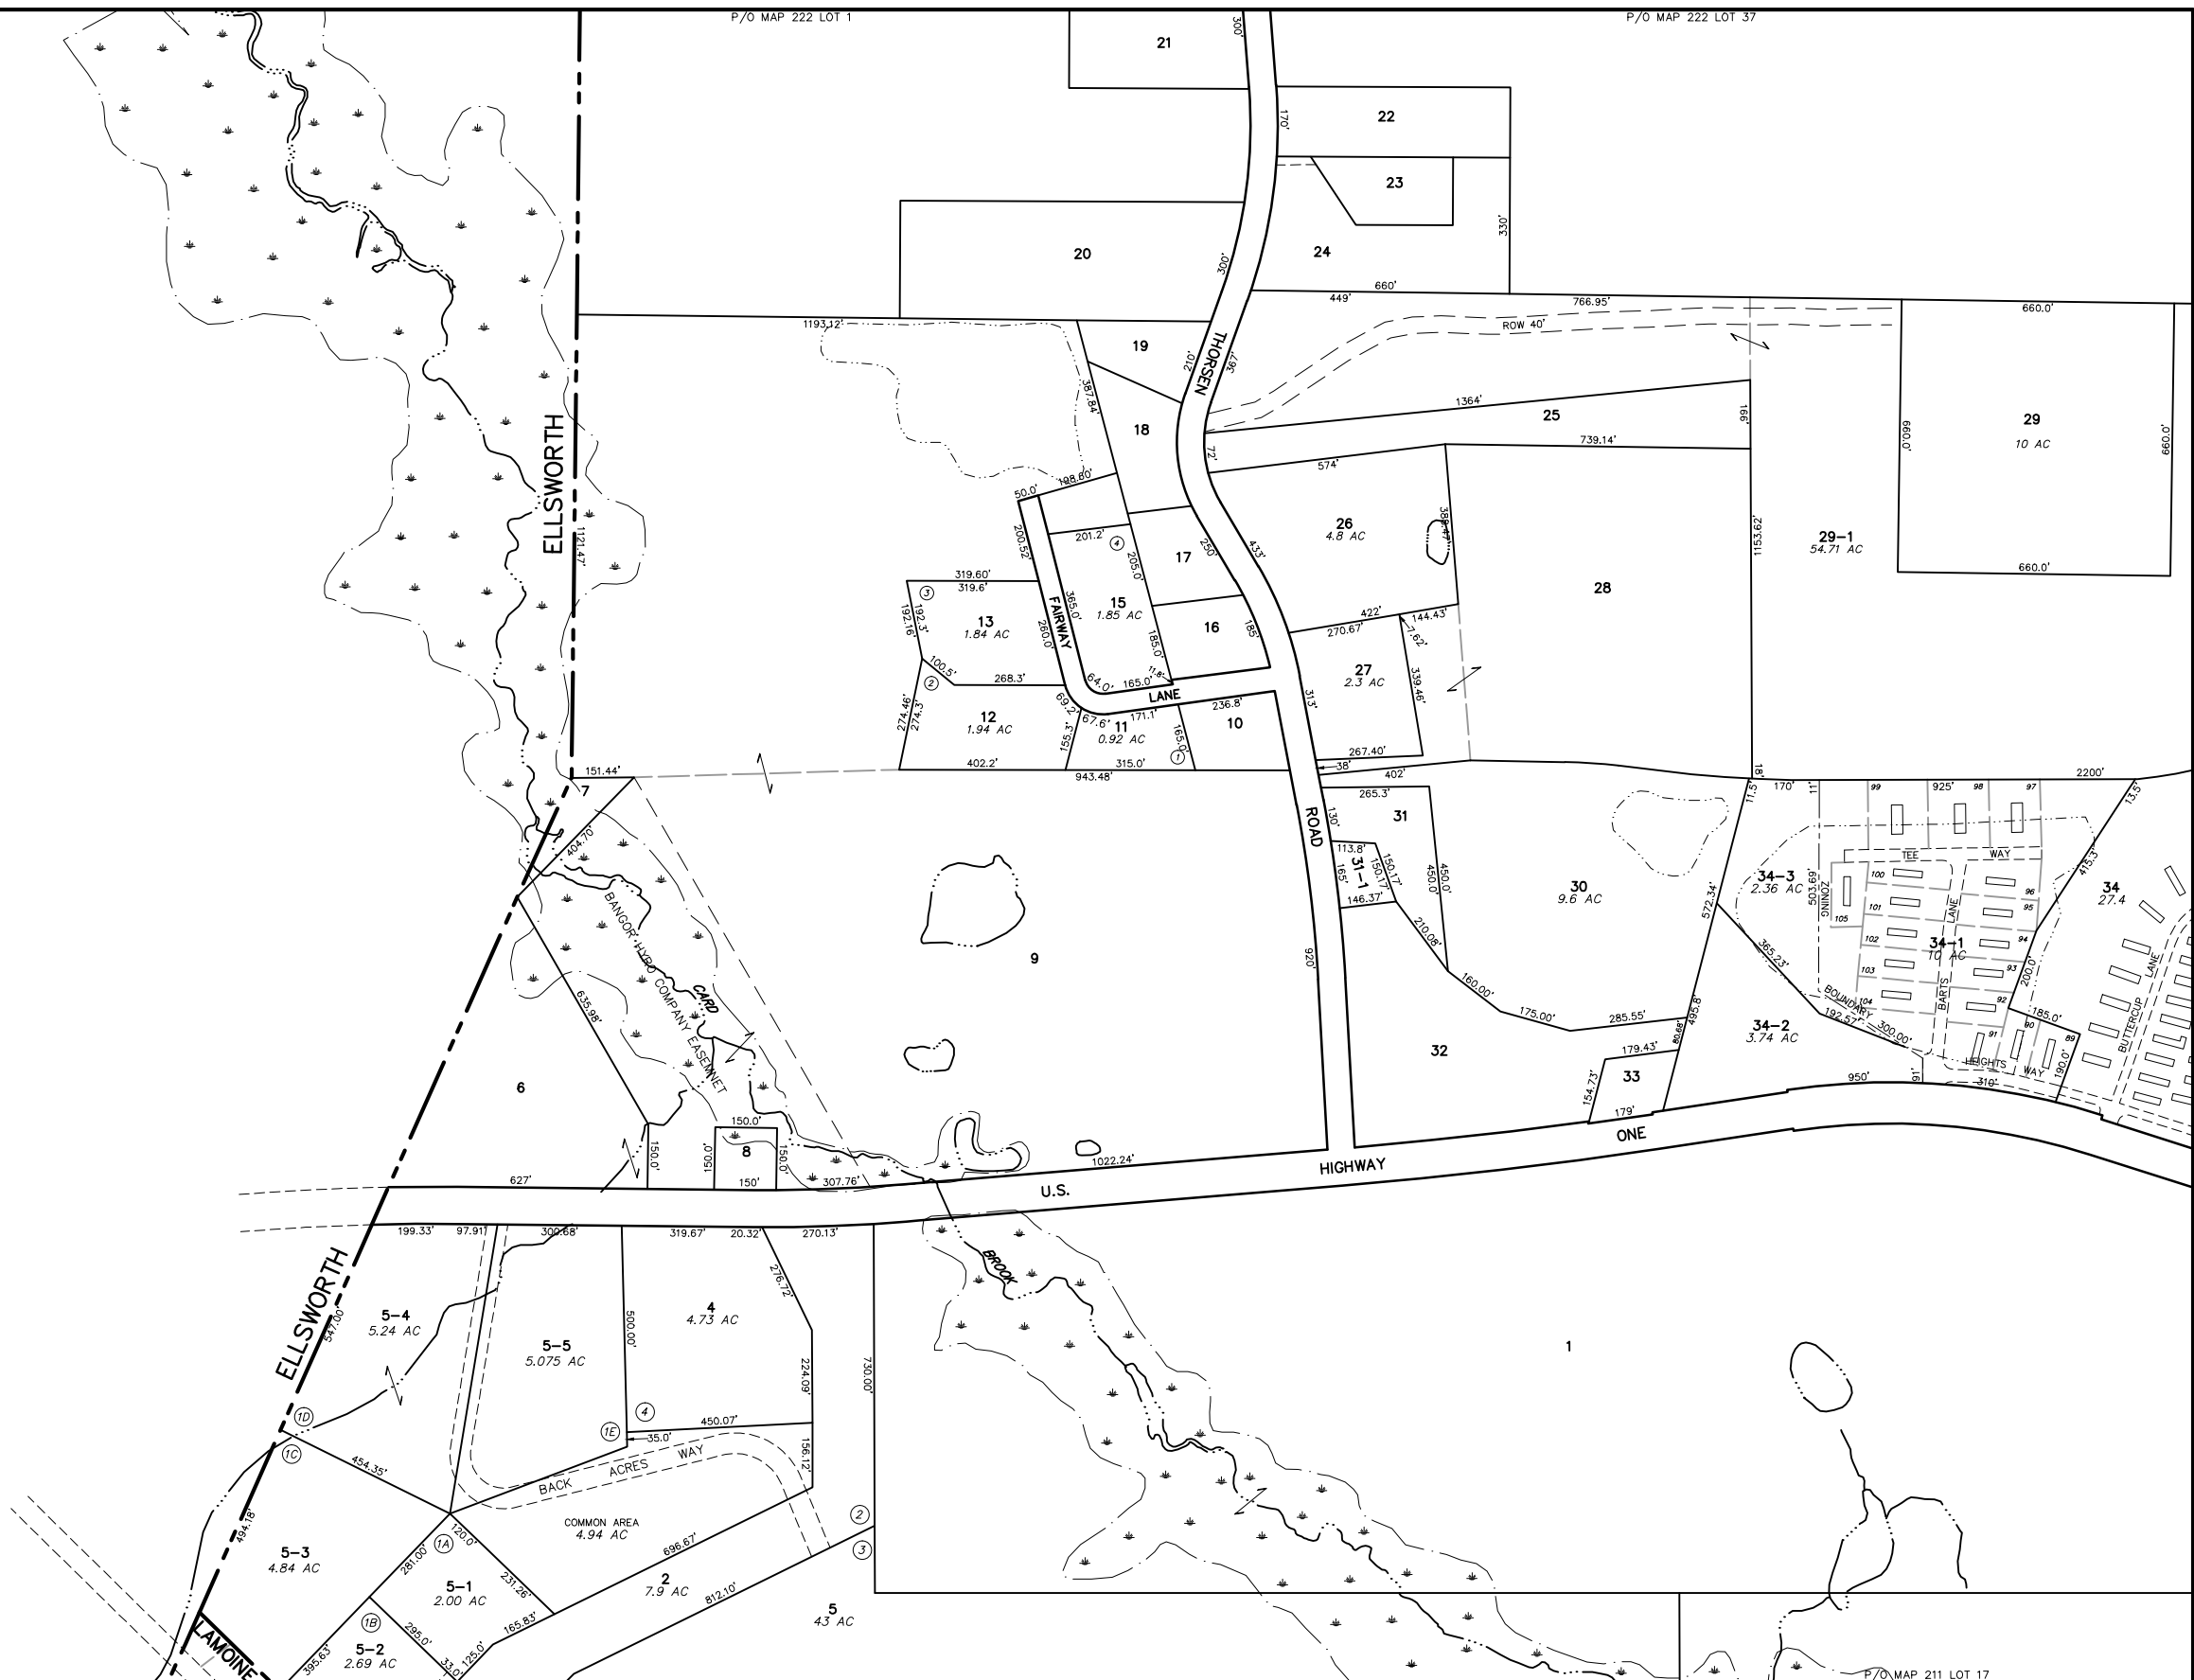

PREPARED BY:  
 AERIAL SURVEY AND PHOTO, INC.  
 546 AIRPORT ROAD PO BOX 659  
 NORRIDGEWOCK, MAINE 04957  
 TEL: 207 634-2006 FAX 207 634-2008



**NOTES:**

- 1) THIS MAP IS FOR ASSESSMENT PURPOSES ONLY AND IS NOT INTENDED FOR PROPERTY CONVEYANCE OR LEGAL DESCRIPTION.
- 2) REC = PARCEL ACREAGE FROM RECORDED PLAN OR DEED  
 DIG = PARCEL ACREAGE CALCULATED DIGITALLY



PARCEL NUMBER	74	MAP LEGEND	PARCEL BOUNDARY	—————
PARCEL DIMENSION	161.21'		ROAD RIGHT OF WAY	—————
PARCEL AREA	2.456 AC		INTERNAL LOT LINE	—————
MATCH LABEL	PO MAP 207 LOT 42		CONSERVATION EASEMENT	
SUBDIVISION LOT NUMBER	(74)		EASEMENT LINE	—————
OLD MAP—LOT	22-13A		PRIVATE RIGHT OF WAY	—————
WATER LINE	—————		WETLAND EDGE	—————
MAINE COAST HERITAGE TRUST			SHORELAND ZONE/75' SETBACK	—————
			CONSERVATION EASEMENT	

APRIL 1, 2019

SCALE 1 INCH = 200 FEET

MAINE STATE PLANE COORDINATE GRID; EAST ZONE; NAD 1983; US FEET  
 PARCEL MAP COMPILATION BY AERIAL SURVEY AND PHOTO, INC.

ELLSWORTH	222	223
	217	218
	211	212

PROPERTY MAP  
**TOWN OF HANCOCK**  
 HANCOCK COUNTY, MAINE

**217**