


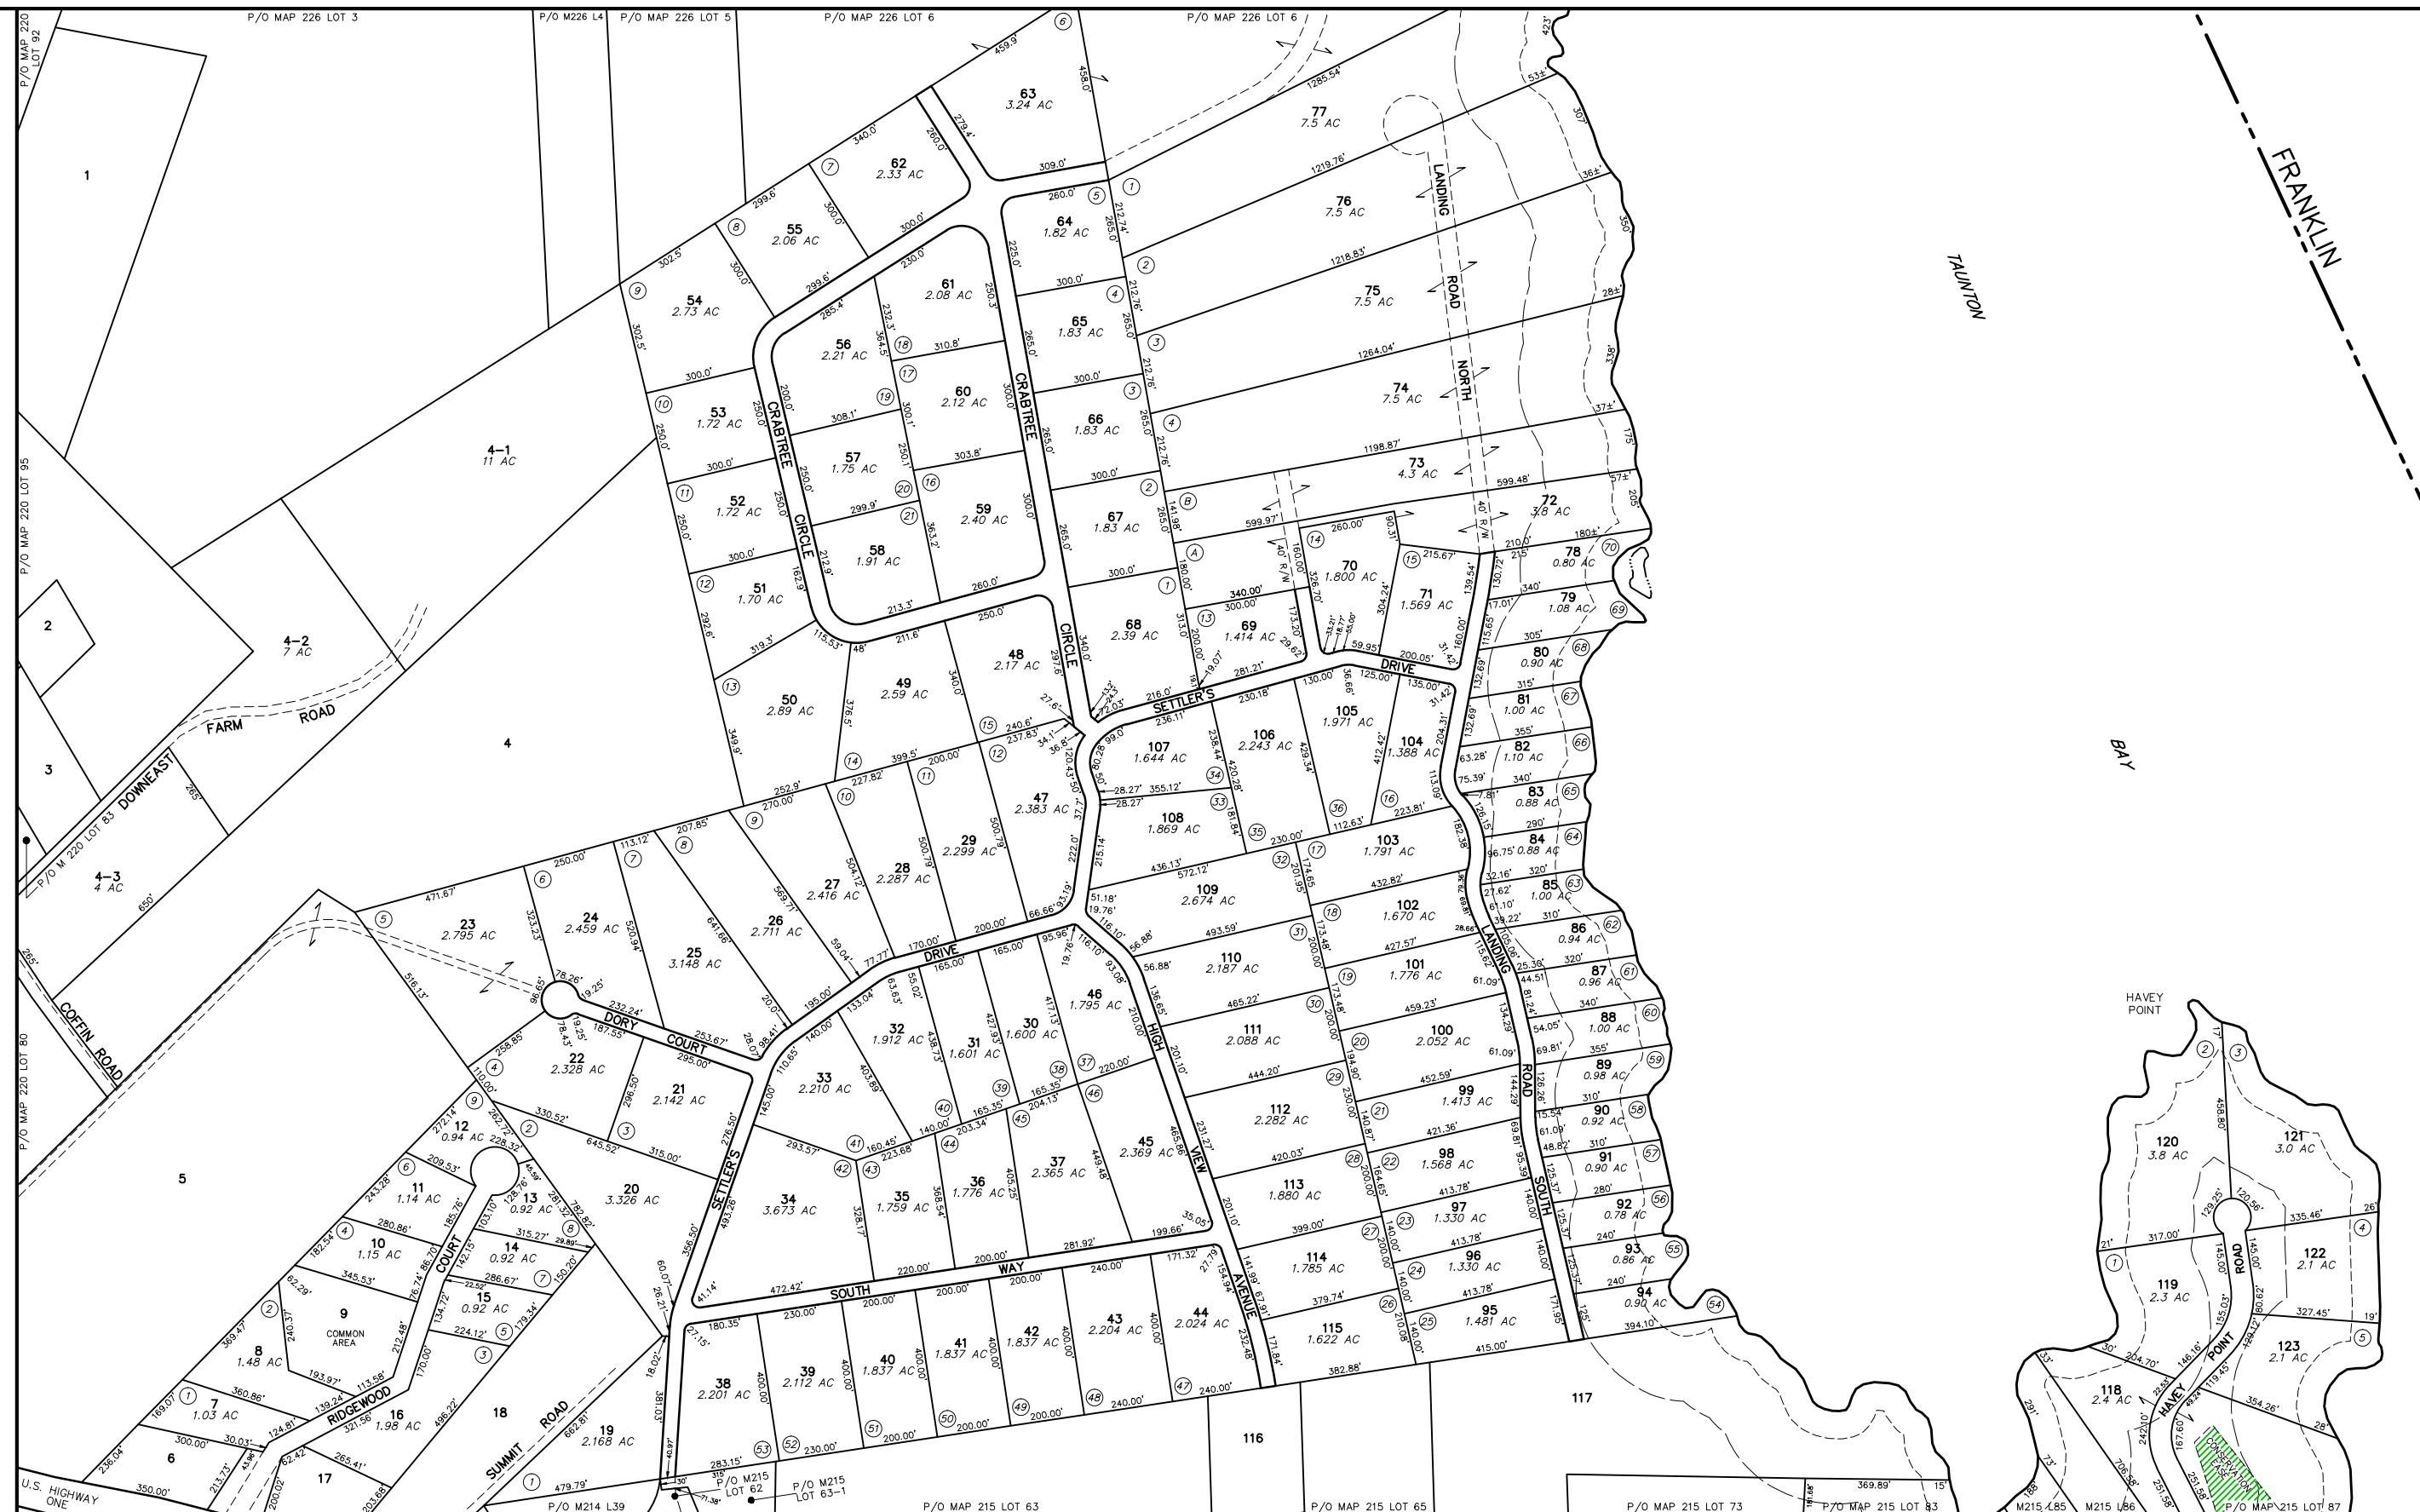


PREPARED BY:
 AERIAL SURVEY AND PHOTO, INC.
 546 AIRPORT ROAD PO BOX 659
 NORRIDGEWOCK, MAINE 04957
 TEL: 207 634-2006 FAX 207 634-2008



NOTES:

- THIS MAP IS FOR ASSESSMENT PURPOSES ONLY AND IS NOT INTENDED FOR PROPERTY CONVEYANCE OR LEGAL DESCRIPTION.
- REC = PARCEL ACREAGE FROM RECORDED PLAN OR DEED
 DIG = PARCEL ACREAGE CALCULATED DIGITALLY

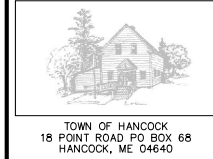

PARCEL NUMBER	74	MAP LEGEND	PARCEL BOUNDARY
PARCEL DIMENSION	161.21'	ROAD RIGHT OF WAY	---
PARCEL AREA	2.456 AC	INTERNAL LOT LINE	---
MATCH LABEL	PO MAP 207 LOT 42	CONSERVATION EASEMENT	
SUBDIVISION LOT NUMBER	74	EASEMENT LINE	---
OLD MAP-LOT	22-13A	PRIVATE RIGHT OF WAY	---
WATER LINE		WETLAND EDGE	~*~*~*
MAINE COAST HERITAGE TRUST		SHORELAND ZONE/75' SETBACK	---*
		CONSERVATION EASEMENT	

APRIL 1, 2019

SCALE 1 INCH = 200 FEET

200 100 0 200 400 600 FEET

MAINE STATE PLANE COORDINATE GRID; EAST ZONE; NAD 1983; US FEET
 PARCEL MAP COMPILATION BY AERIAL SURVEY AND PHOTO, INC.

225	226	FRANKLIN
220	221	
214	215	216

PROPERTY MAP
TOWN OF HANCOCK
 HANCOCK COUNTY, MAINE

221