



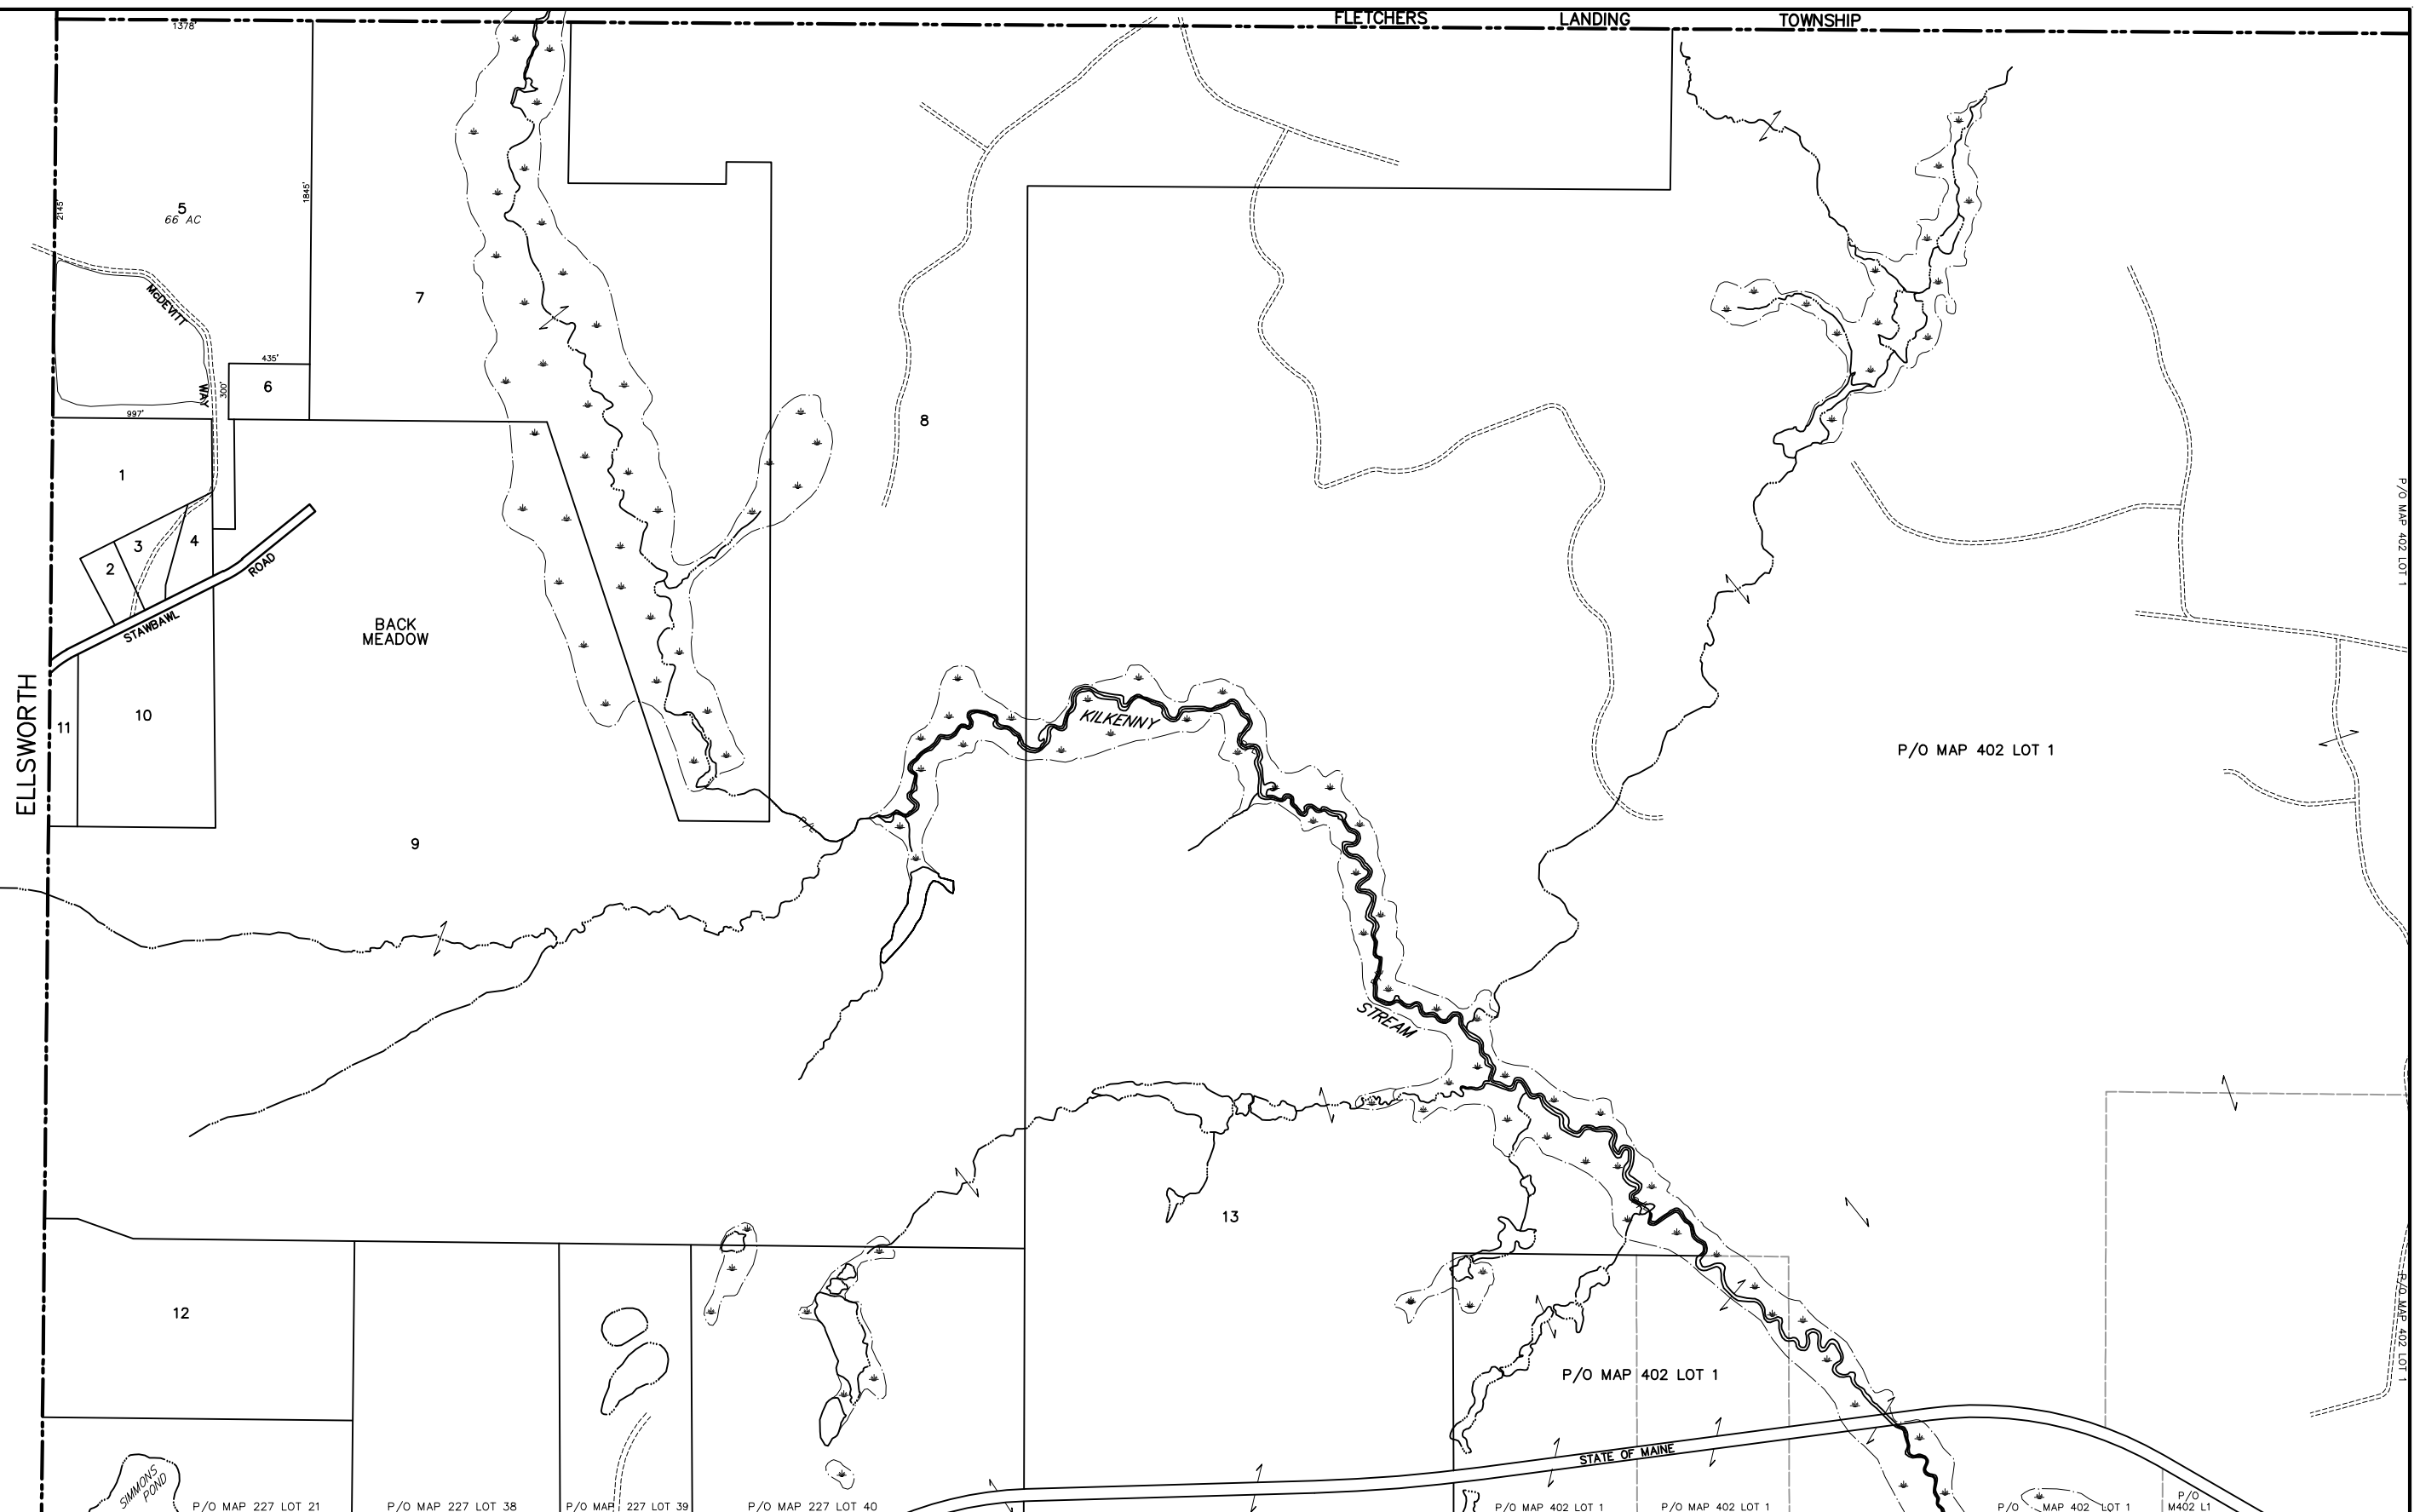

PREPARED BY:
 AERIAL SURVEY AND PHOTO, INC.
 546 AIRPORT ROAD, PO BOX 659
 NORRIDGEWOCK, MAINE 04957
 TEL: 207 634-2006 FAX 207 634-2008

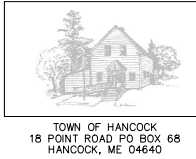

NOTES:
 1) THIS MAP IS FOR ASSESSMENT PURPOSES ONLY AND IS NOT INTENDED FOR PROPERTY CONVEYANCE OR LEGAL DESCRIPTION.
 2) REC = PARCEL ACREAGE FROM RECORDED PLAN OR DEED
 DIG = PARCEL ACREAGE CALCULATED DIGITALLY



PARCEL NUMBER	74
PARCEL DIMENSION	161.21'
PARCEL AREA	2.456 AC
MATCH LABEL	PO MAP 207 LOT 42
SUBDIVISION LOT NUMBER	⑭
OLD MAP-LOT	22-13A
WATER LINE	
MAINE COAST HERITAGE TRUST	

PARCEL BOUNDARY	
ROAD RIGHT OF WAY	
INTERNAL LOT LINE	
CONSERVATION EASEMENT	
EASEMENT LINE	
PRIVATE RIGHT OF WAY	
WETLAND EDGE	
SHORELAND ZONE/75' SETBACK	
CONSERVATION EASEMENT	

APRIL 1, 2019

SCALE 1 INCH = 400 FEET

MAINE STATE PLANE COORDINATE GRID; EAST ZONE; NAD 1983; US FEET
 PARCEL MAP COMPILATION BY AERIAL SURVEY AND PHOTO, INC.

ELLSWORTH	INDEX DIAGRAM	
	T.B.S.D.	
	401	402
	227 228 229 230	222 223 224 225 226

PROPERTY MAP
TOWN OF HANCOCK
 HANCOCK COUNTY, MAINE

401