





PREPARED BY:
 AERIAL SURVEY AND PHOTO, INC.
 546 AIRPORT ROAD, PO BOX 659
 NORRIDGEWOCK, MAINE 04957
 TEL: 207 634-2006 FAX 207 634-2008

FLETCHERS LANDING TOWNSHIP

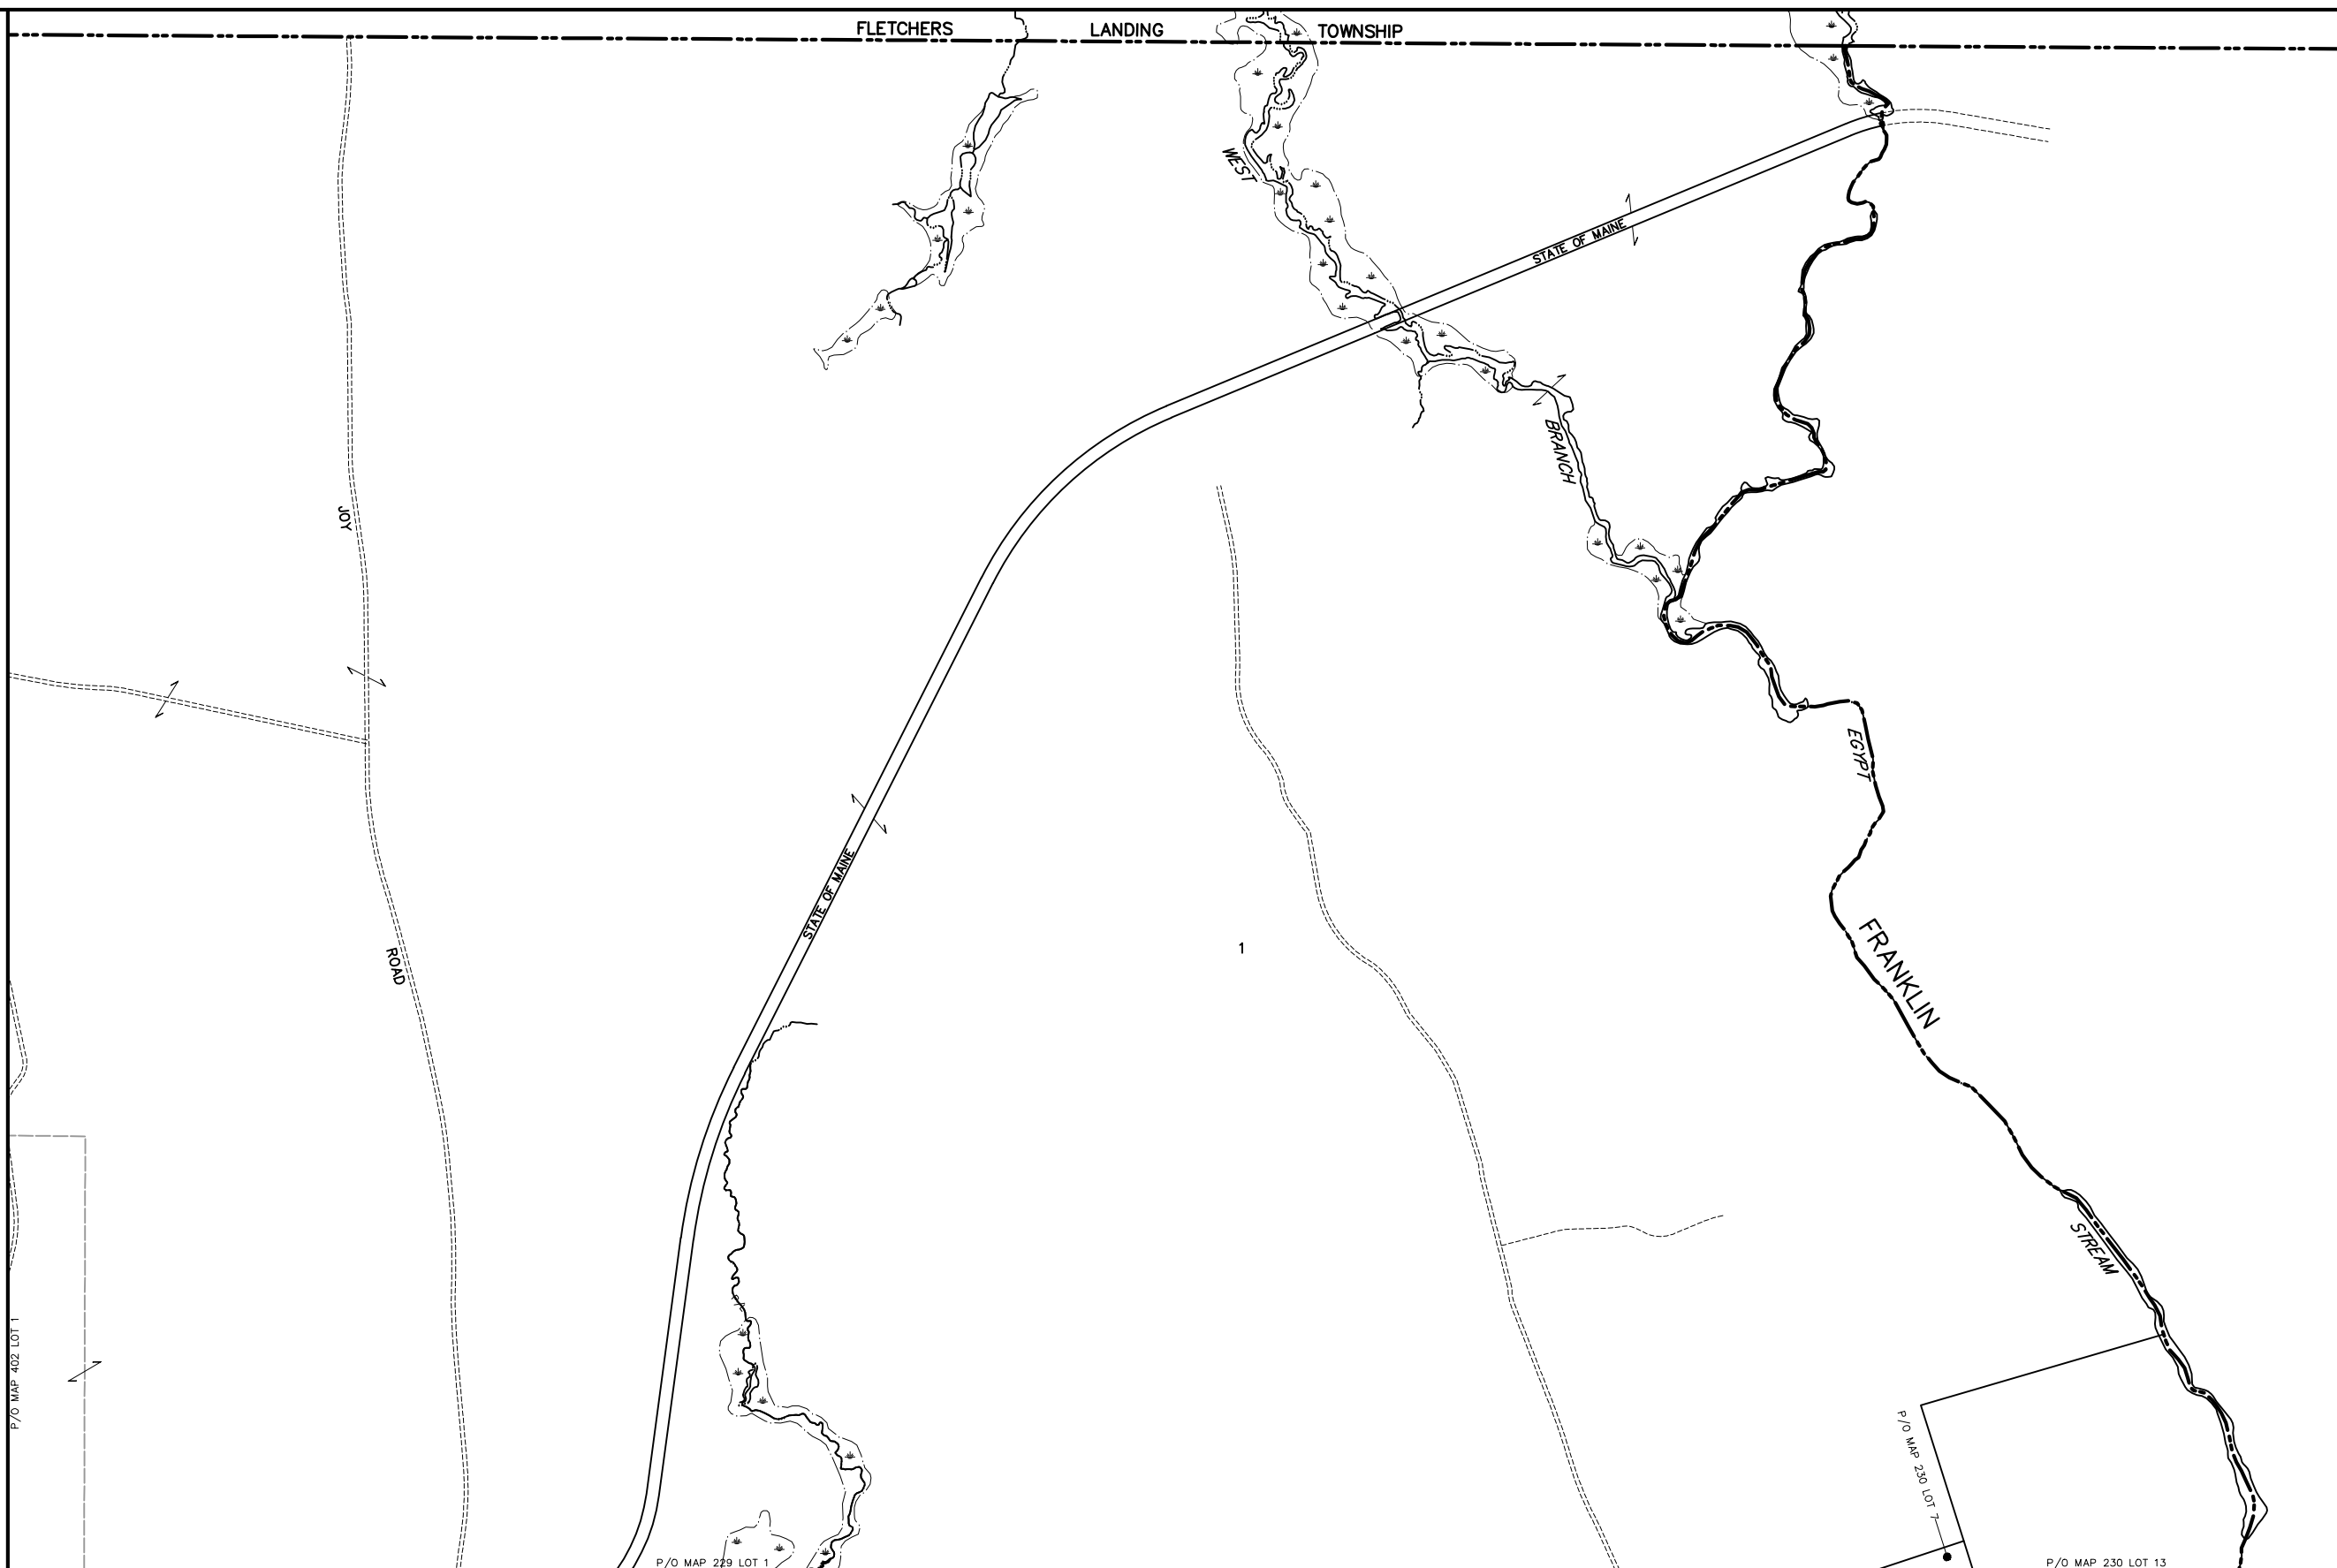

NOTES:


- THIS MAP IS FOR ASSESSMENT PURPOSES ONLY AND IS NOT INTENDED FOR PROPERTY CONVEYANCE OR LEGAL DESCRIPTION.
- REC = PARCEL ACREAGE FROM RECORDED PLAN OR DEED
 DIG = PARCEL ACREAGE CALCULATED DIGITALLY

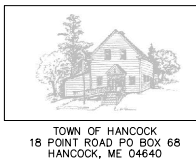


PARCEL NUMBER **74**
 PARCEL DIMENSION 161.21'
 PARCEL AREA 2.456 AC
 MATCH LABEL PO MAP 207 LOT 42
 SUBDIVISION LOT NUMBER 14
 OLD MAP-LOT 22-13A
 WATER LINE
 MAINE COAST HERITAGE TRUST
 SHORELAND ZONE/75' SETBACK
 CONSERVATION EASEMENT

MAP LEGEND

PARCEL BOUNDARY
 ROAD RIGHT OF WAY
 INTERNAL LOT LINE
 CONSERVATION EASEMENT
 EASEMENT LINE
 PRIVATE RIGHT OF WAY
 WETLAND EDGE
 SHORELAND ZONE/75' SETBACK
 CONSERVATION EASEMENT

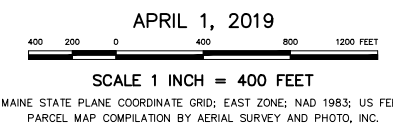

INDEX DIAGRAM

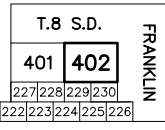

PROPERTY MAP
TOWN OF HANCOCK
 HANCOCK COUNTY, MAINE

402