





PREPARED BY:  
 AERIAL SURVEY AND PHOTO, INC.  
 546 AIRPORT ROAD PO BOX 659  
 NORRIDGEWOCK, MAINE 04957  
 TEL: 207 634-2006 FAX 207 634-2008

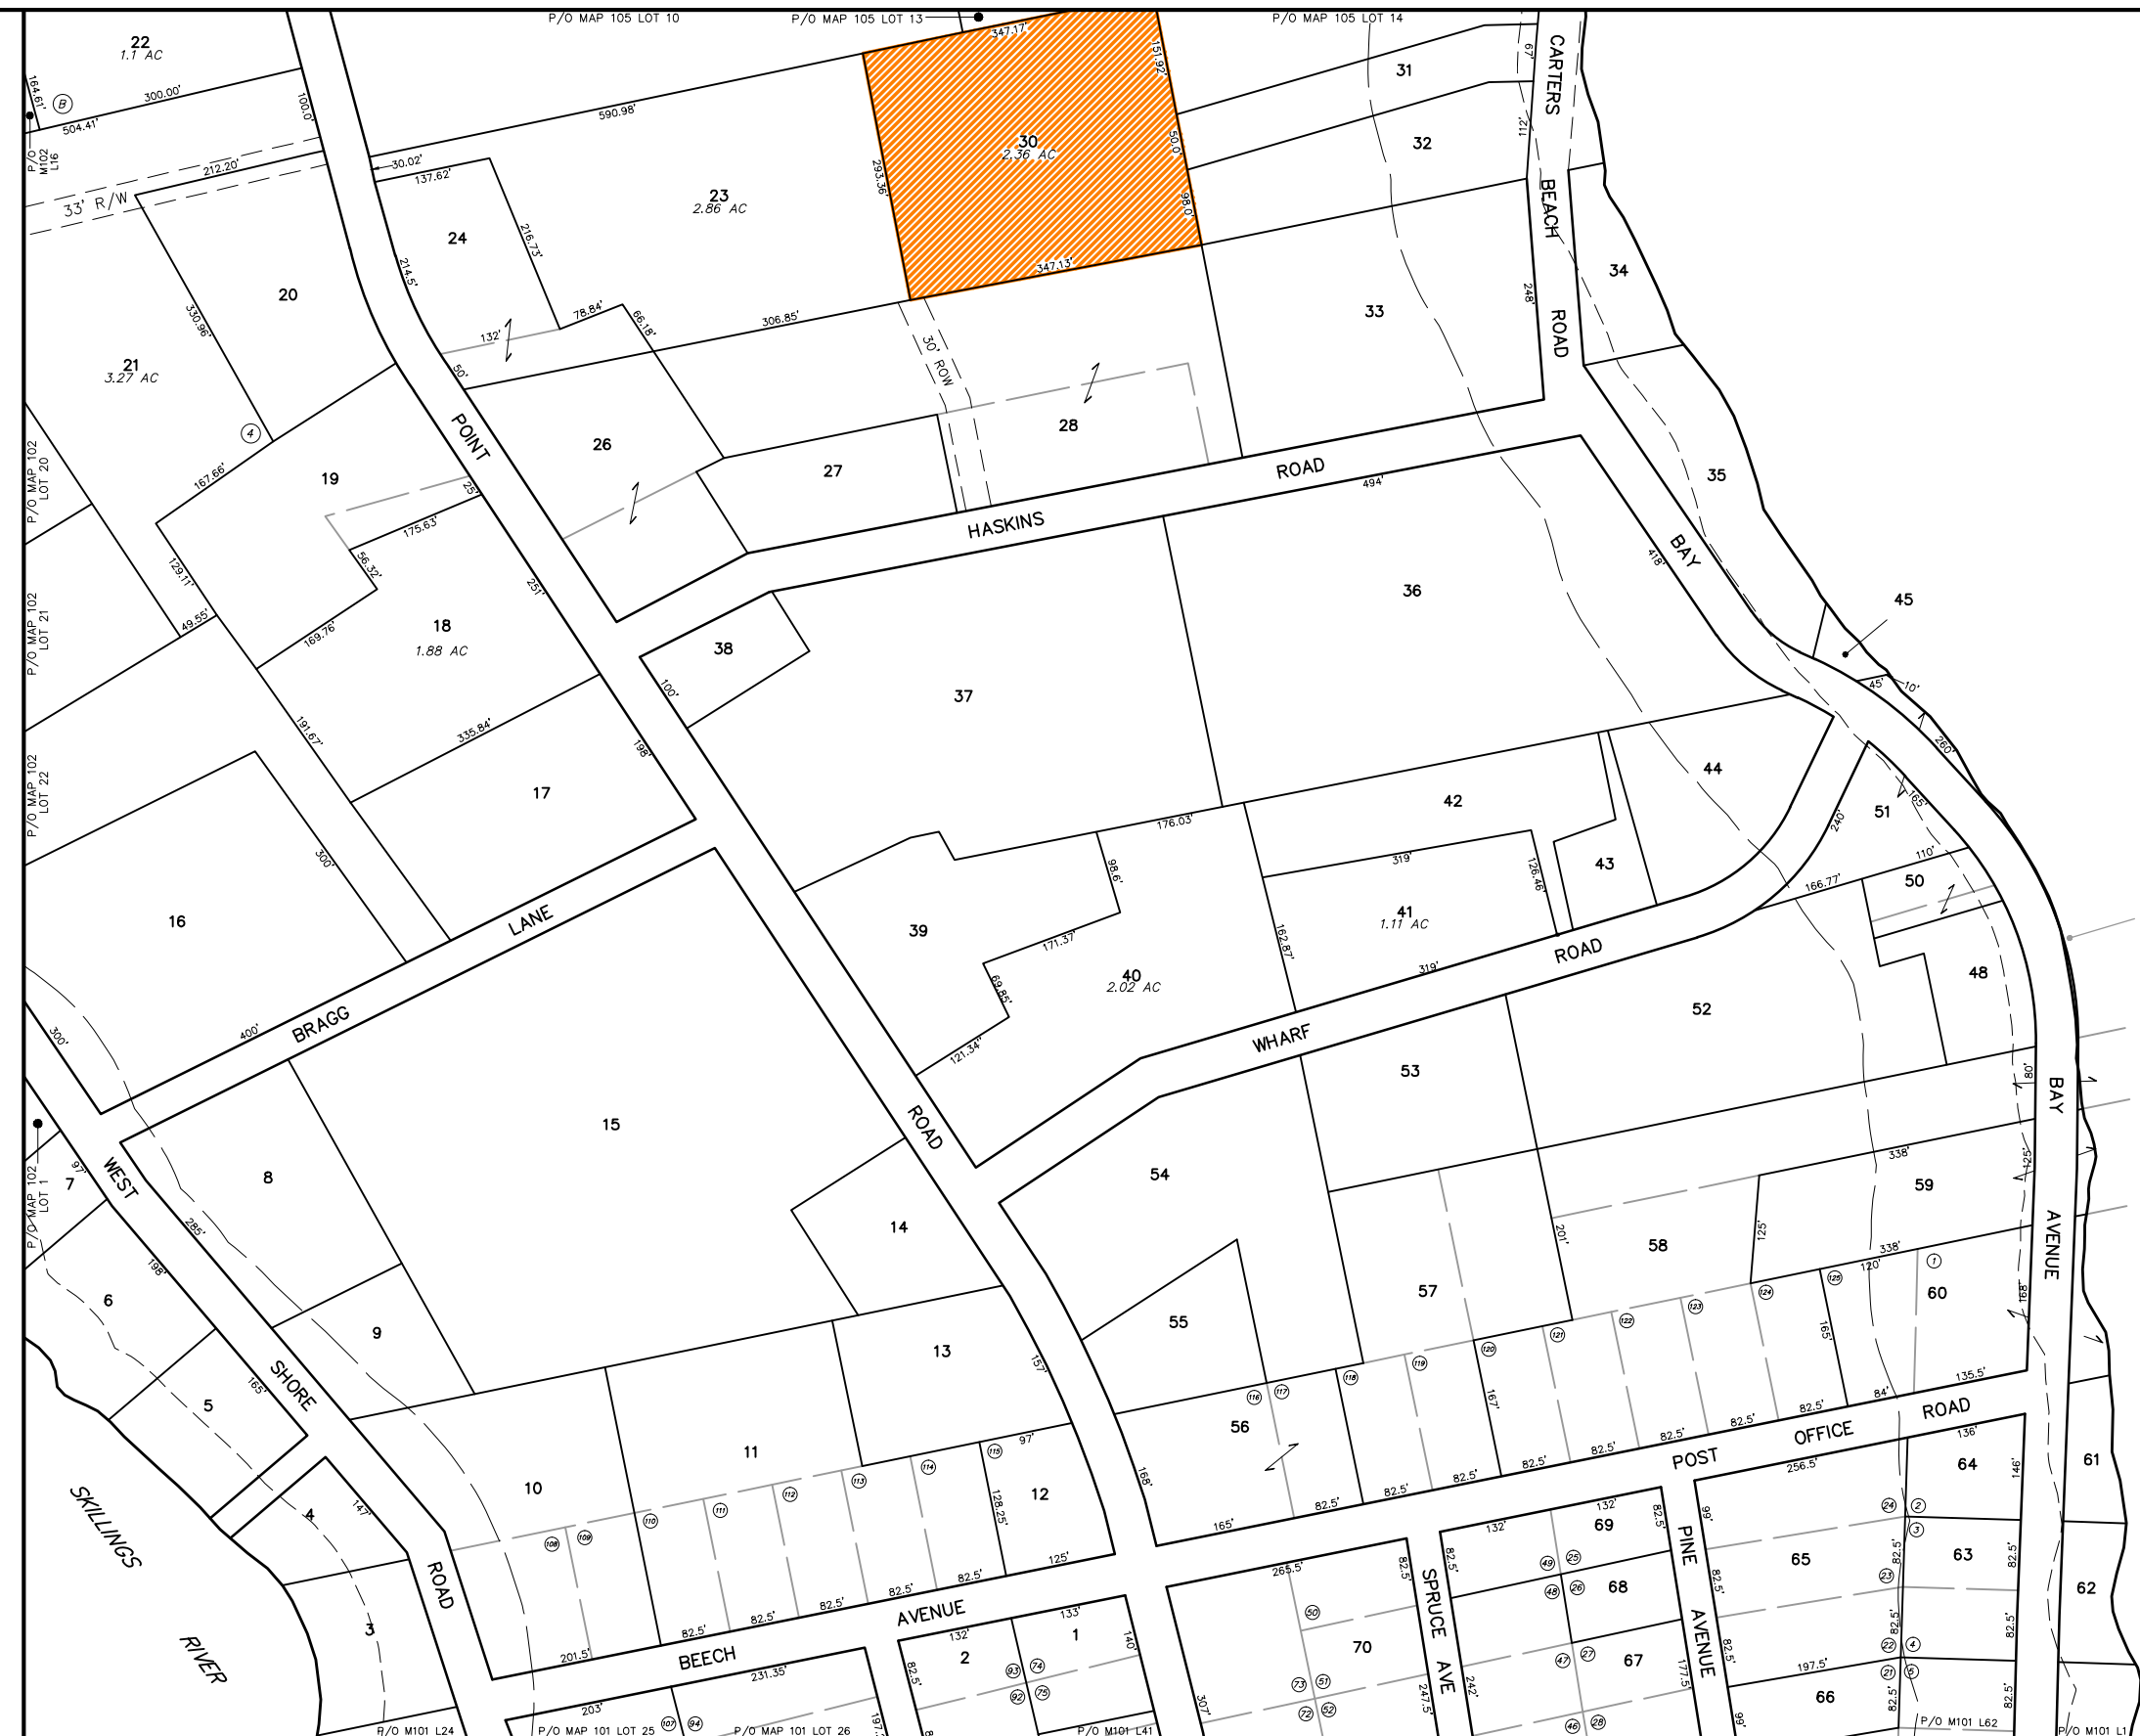

SULLIVAN  
 HARBOR

**NOTES:**

- THIS MAP IS FOR ASSESSMENT PURPOSES ONLY AND IS NOT INTENDED FOR PROPERTY CONVEYANCE OR LEGAL DESCRIPTION.
- REC = PARCEL ACREAGE FROM RECORDED PLAN OR DEED  
 DIG = PARCEL ACREAGE CALCULATED DIGITALLY

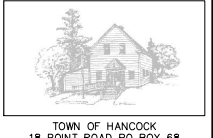


PARCEL NUMBER .....	74
PARCEL DIMENSION .....	161.21'
PARCEL AREA .....	2.456 AC
MATCH LABEL .....	PO MAP 207 LOT 42
SUBDIVISION LOT NUMBER .....	14
OLD MAP-LOT .....	22-13A
WATER LINE .....	
MAINE COAST HERITAGE TRUST .....	

**MAP LEGEND**

PARCEL BOUNDARY .....	———
ROAD RIGHT OF WAY .....	———
INTERNAL LOT LINE .....	———
CONSERVATION EASEMENT .....	———
EASEMENT LINE .....	———
PRIVATE RIGHT OF WAY .....	———
WETLAND EDGE .....	———
SHORELAND ZONE/75' SETBACK .....	———
CONSERVATION EASEMENT .....	———

APRIL 1, 2020

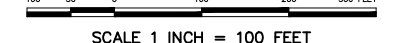

SCALE 1 INCH = 100 FEET  
 MAINE STATE PLANE COORDINATE GRID; EAST ZONE; NAD 1983; US FEET  
 PARCEL MAP COMPILATION BY AERIAL SURVEY AND PHOTO, INC.

104	105	SORRENTO
102	103	
	101	

PROPERTY MAP  
 TOWN OF HANCOCK  
 HANCOCK COUNTY, MAINE

103