


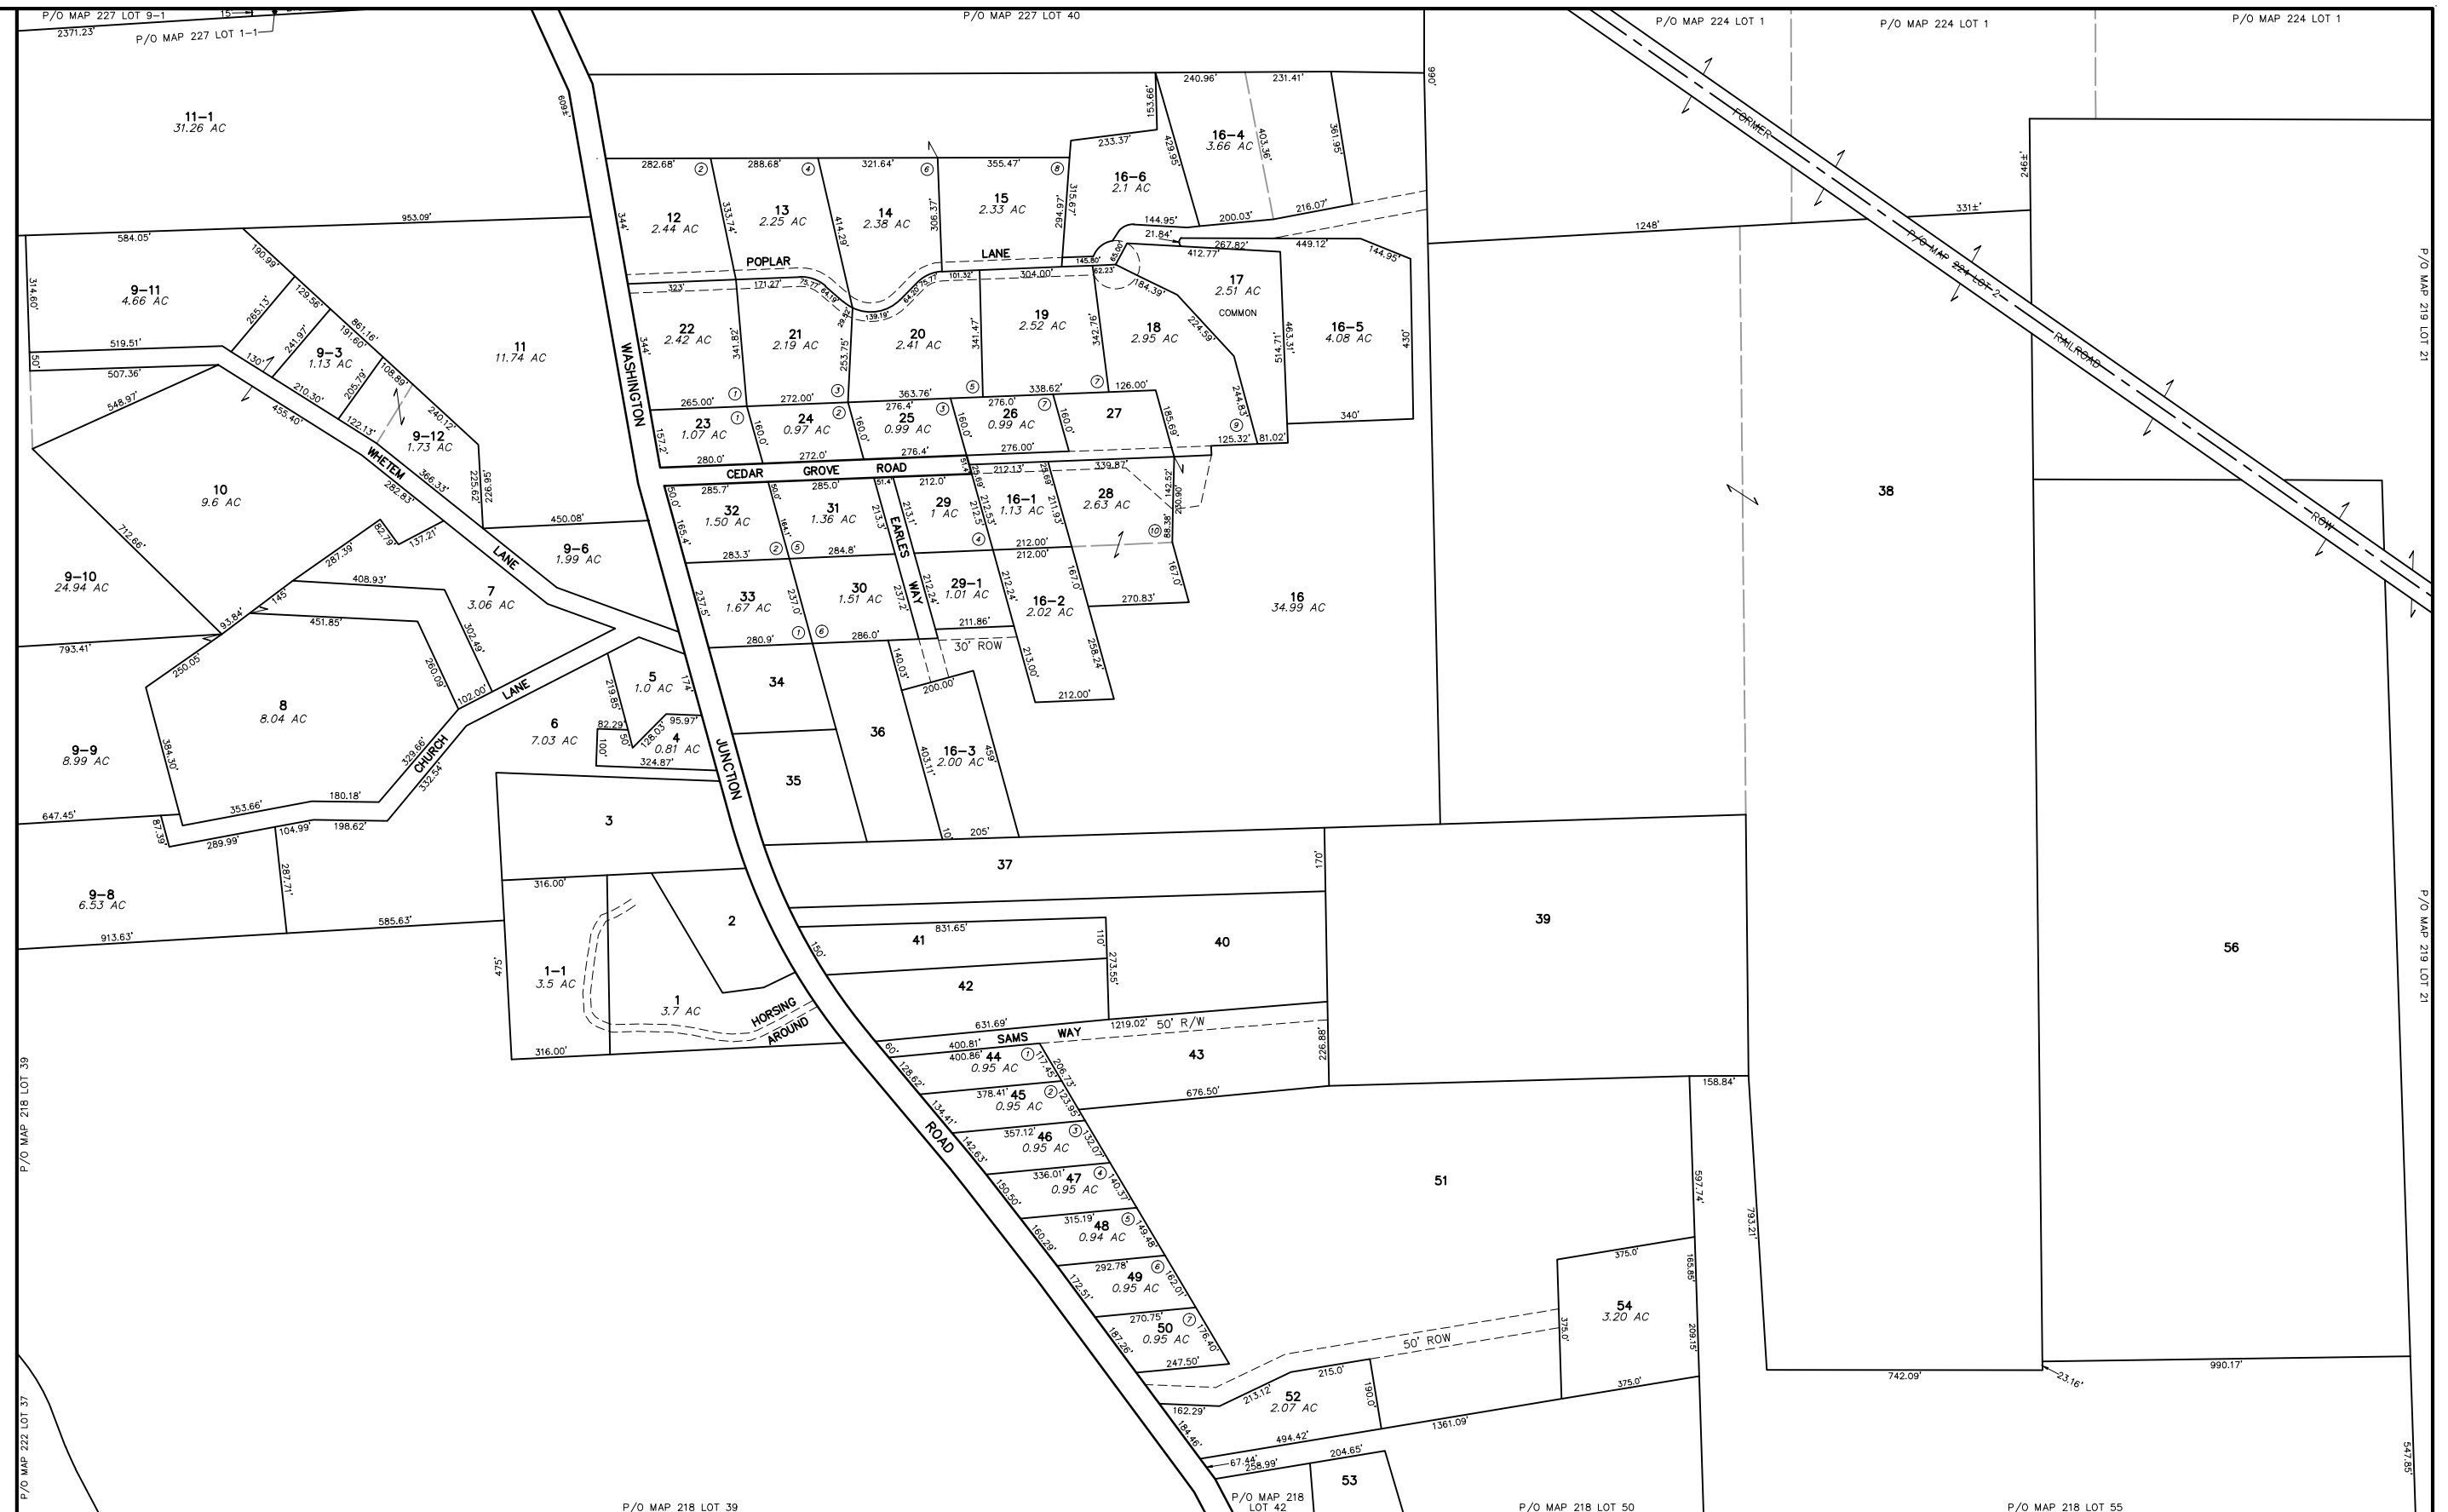

PREPARED BY:  
 AERIAL SURVEY AND PHOTO, INC.  
 546 AIRPORT ROAD PO BOX 659  
 NORRIDGEWOCK, MAINE 04957  
 TEL: 207 634-2006 FAX 207 634-2008



**NOTES:**  
 1) THIS MAP IS FOR ASSESSMENT PURPOSES ONLY AND IS NOT INTENDED FOR PROPERTY CONVEYANCE OR LEGAL DESCRIPTION.  
 2) REC = PARCEL ACREAGE FROM RECORDED PLAN OR DEED  
 DIG = PARCEL ACREAGE CALCULATED DIGITALLY



PARCEL NUMBER	74
PARCEL DIMENSION	161.21'
PARCEL AREA	2.456 AC
MATCH LABEL	PO MAP 207 LOT 42
SUBDIVISION LOT NUMBER	(74)
OLD MAP-LOT	22-13A
WATER LINE	
MAINE COAST HERITAGE TRUST	

**MAP LEGEND**

PARCEL BOUNDARY	—————
ROAD RIGHT OF WAY	—————
INTERNAL LOT LINE	—————
CONSERVATION EASEMENT	—————
EASEMENT LINE	—————
PRIVATE RIGHT OF WAY	—————
WETLAND EDGE	—————
SHORELAND ZONE/75' SETBACK	—————
CONSERVATION EASEMENT	—————

APRIL 1, 2020

SCALE 1 INCH = 200 FEET

MAINE STATE PLANE COORDINATE GRID; EAST ZONE; NAD 1983; US FEET  
 PARCEL MAP COMPILATION BY AERIAL SURVEY AND PHOTO, INC.

227	228	229
222	223	224
217	218	219

PROPERTY MAP  
**TOWN OF HANCOCK**  
 HANCOCK COUNTY, MAINE