


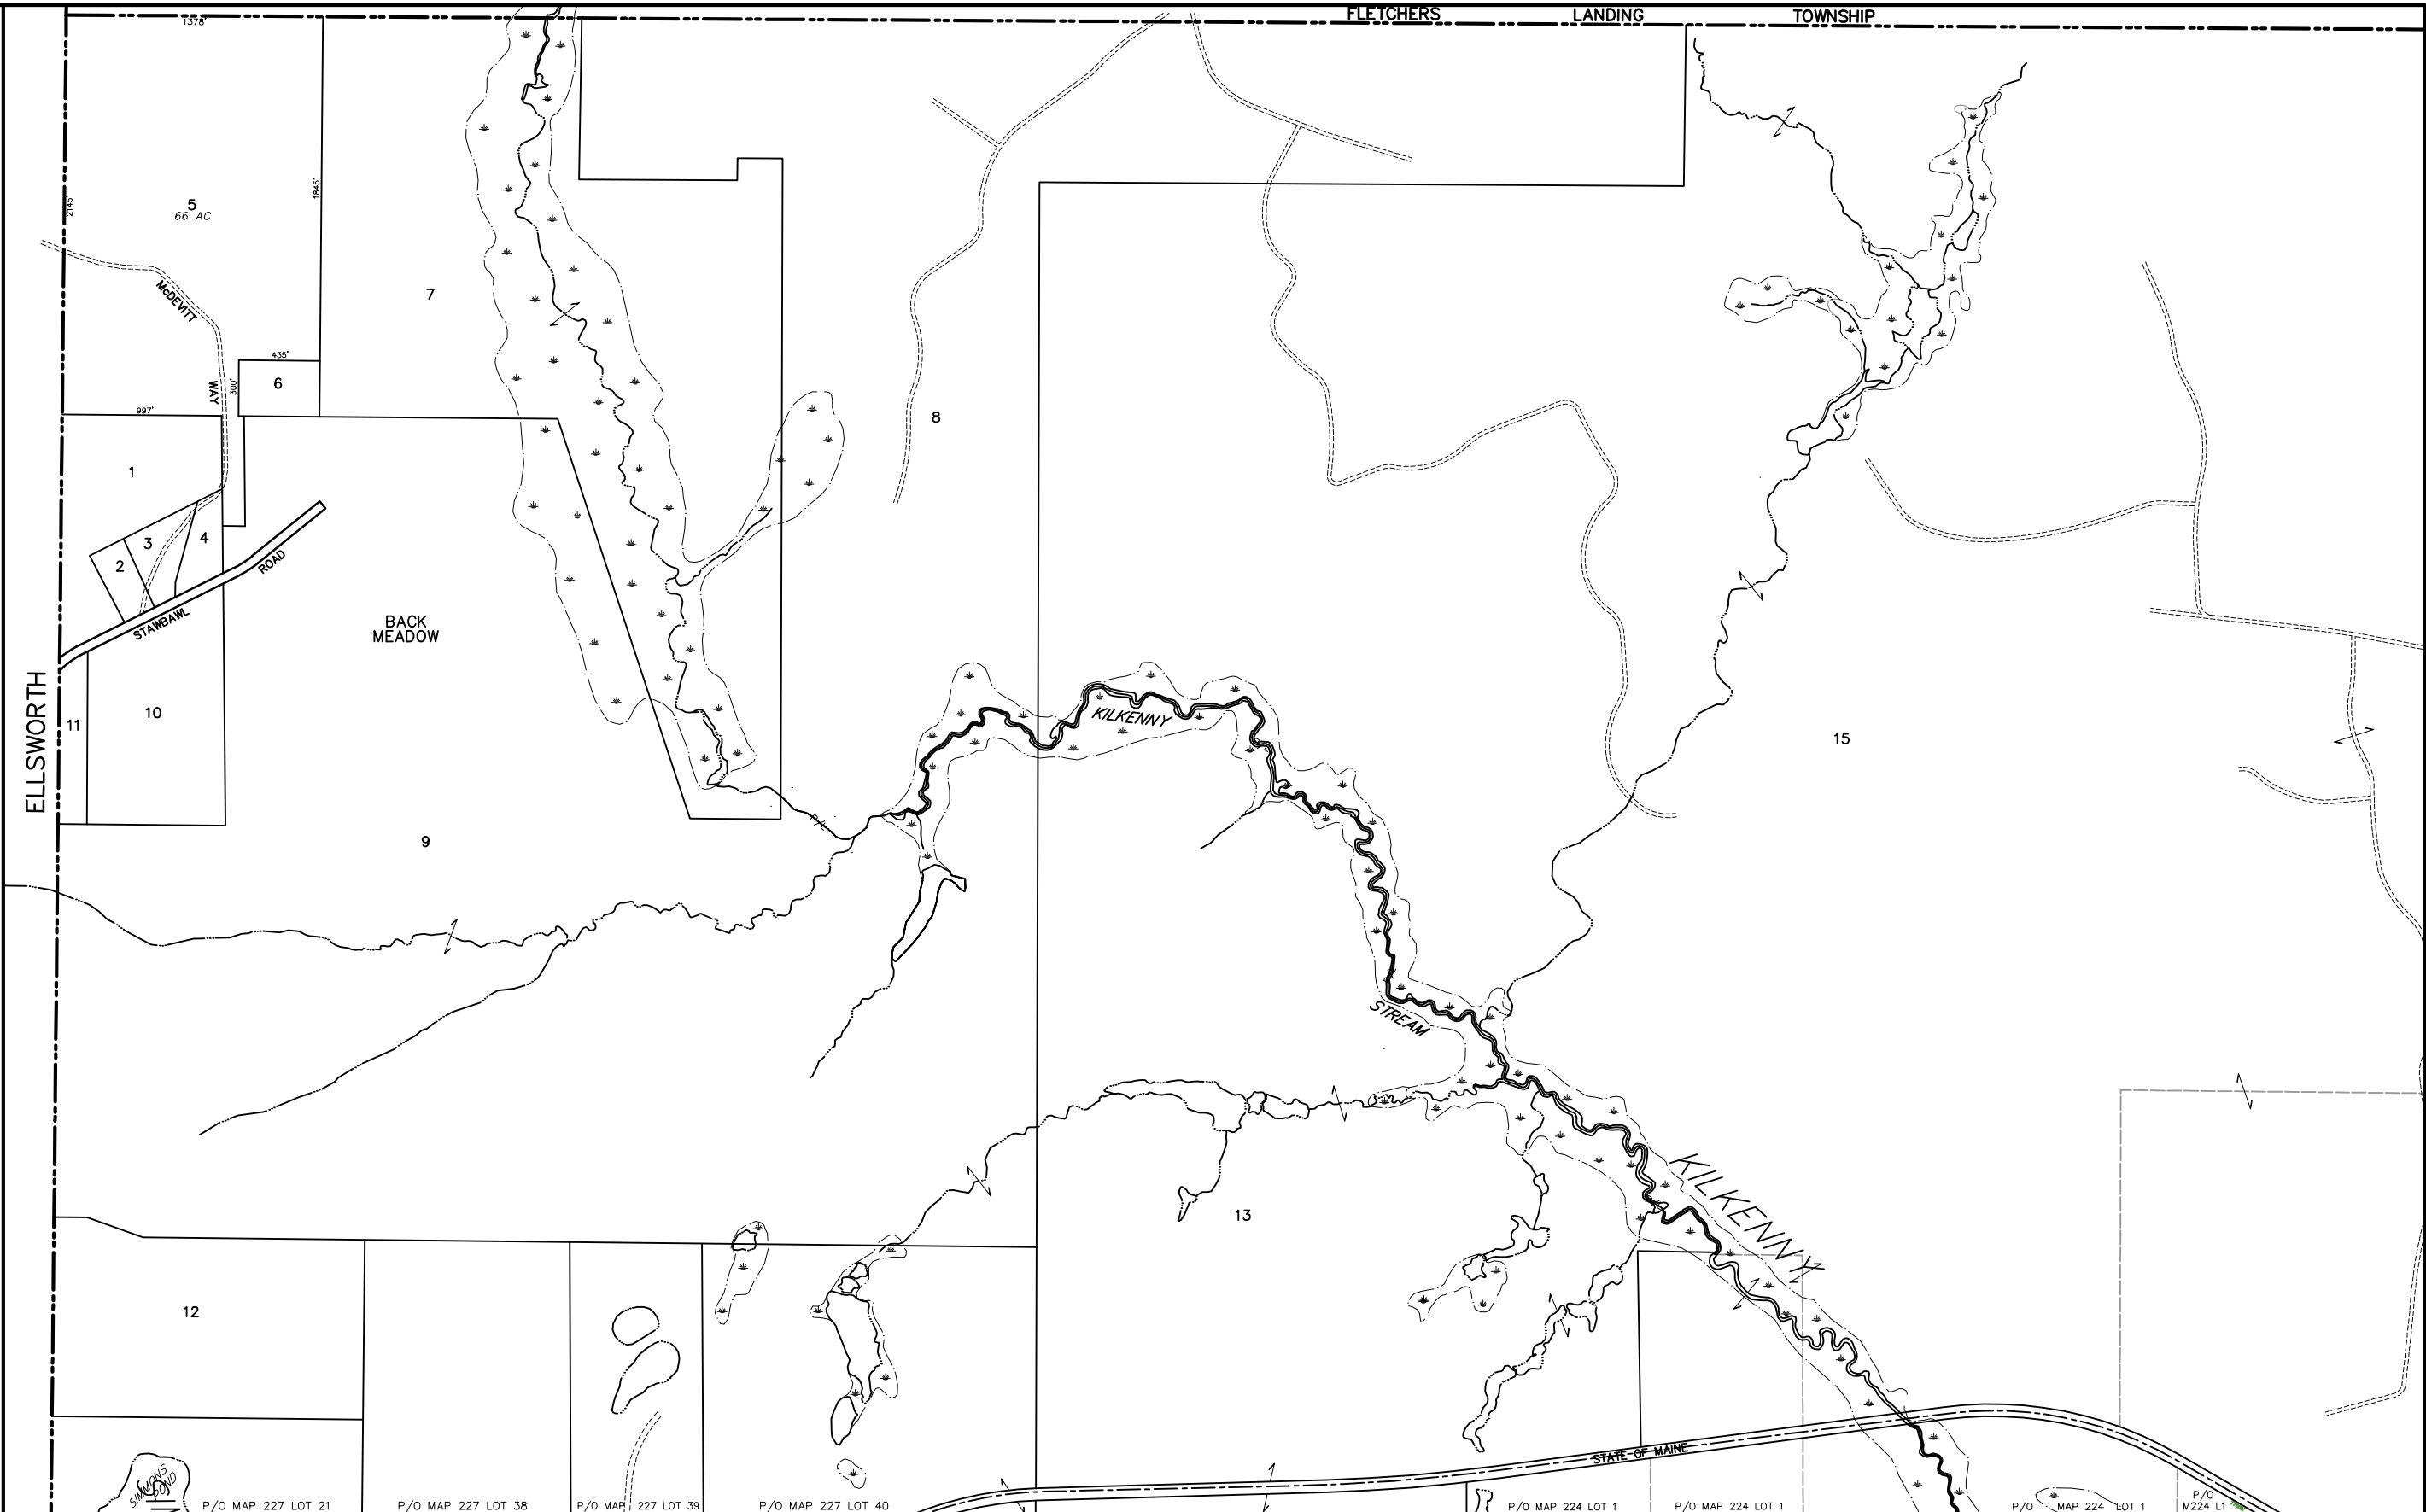


PREPARED BY:
 AERIAL SURVEY AND PHOTO, INC.
 546 AIRPORT ROAD PO BOX 659
 NORRIDGEWOCK, MAINE 04957
 TEL: 207 634-2006 FAX 207 634-2008

ELLSWORTH



NOTES:

- 1) THIS MAP IS FOR ASSESSMENT PURPOSES ONLY AND IS NOT INTENDED FOR PROPERTY CONVEYANCE OR LEGAL DESCRIPTION.
- 2) REC = PARCEL ACREAGE FROM RECORDED PLAN OR DEED
 DIG = PARCEL ACREAGE CALCULATED DIGITALLY

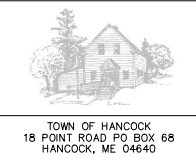

PARCEL NUMBER	74
PARCEL DIMENSION	161.21'
PARCEL AREA	2.456 AC
MATCH LABEL	PO MAP 207 LOT 42
SUBDIVISION LOT NUMBER	74
OLD MAP-LOT	22-13A
WATER LINE	
MAINE COAST HERITAGE TRUST	

MAP LEGEND	
PARCEL BOUNDARY	—————
ROAD RIGHT OF WAY	—————
INTERNAL LOT LINE	—————
CONSERVATION EASEMENT	—————
EASEMENT LINE	—————
PRIVATE RIGHT OF WAY	—————
WETLAND EDGE	—————
WATER LINE	—————
SHORELAND ZONE/75' SETBACK	—————
CONSERVATION EASEMENT	—————

APRIL 1, 2020

SCALE 1 INCH = 400 FEET

MAINE STATE PLANE COORDINATE GRID; EAST ZONE; NAD 1983; US FEET
 PARCEL MAP COMPILATION BY AERIAL SURVEY AND PHOTO, INC.

INDEX DIAGRAM	
ELLSWORTH	T.8 S.D.
401	402
227 228 229 230	
222 223 224 225 226	

PROPERTY MAP
TOWN OF HANCOCK
 HANCOCK COUNTY, MAINE